

Bo Peep Tunnel

November 2024

Tunnel Maps



Southern Region


ELR: TTH Structure Ref: 139

Total Length: 0m 58ch

TAB 00 to 02

WEST PORTAL

TAB 00
UP LINE
SIDEWALL
HAUNCH
CROWN
CROWN
HAUNCH
SIDEWALL
DOWN LINE

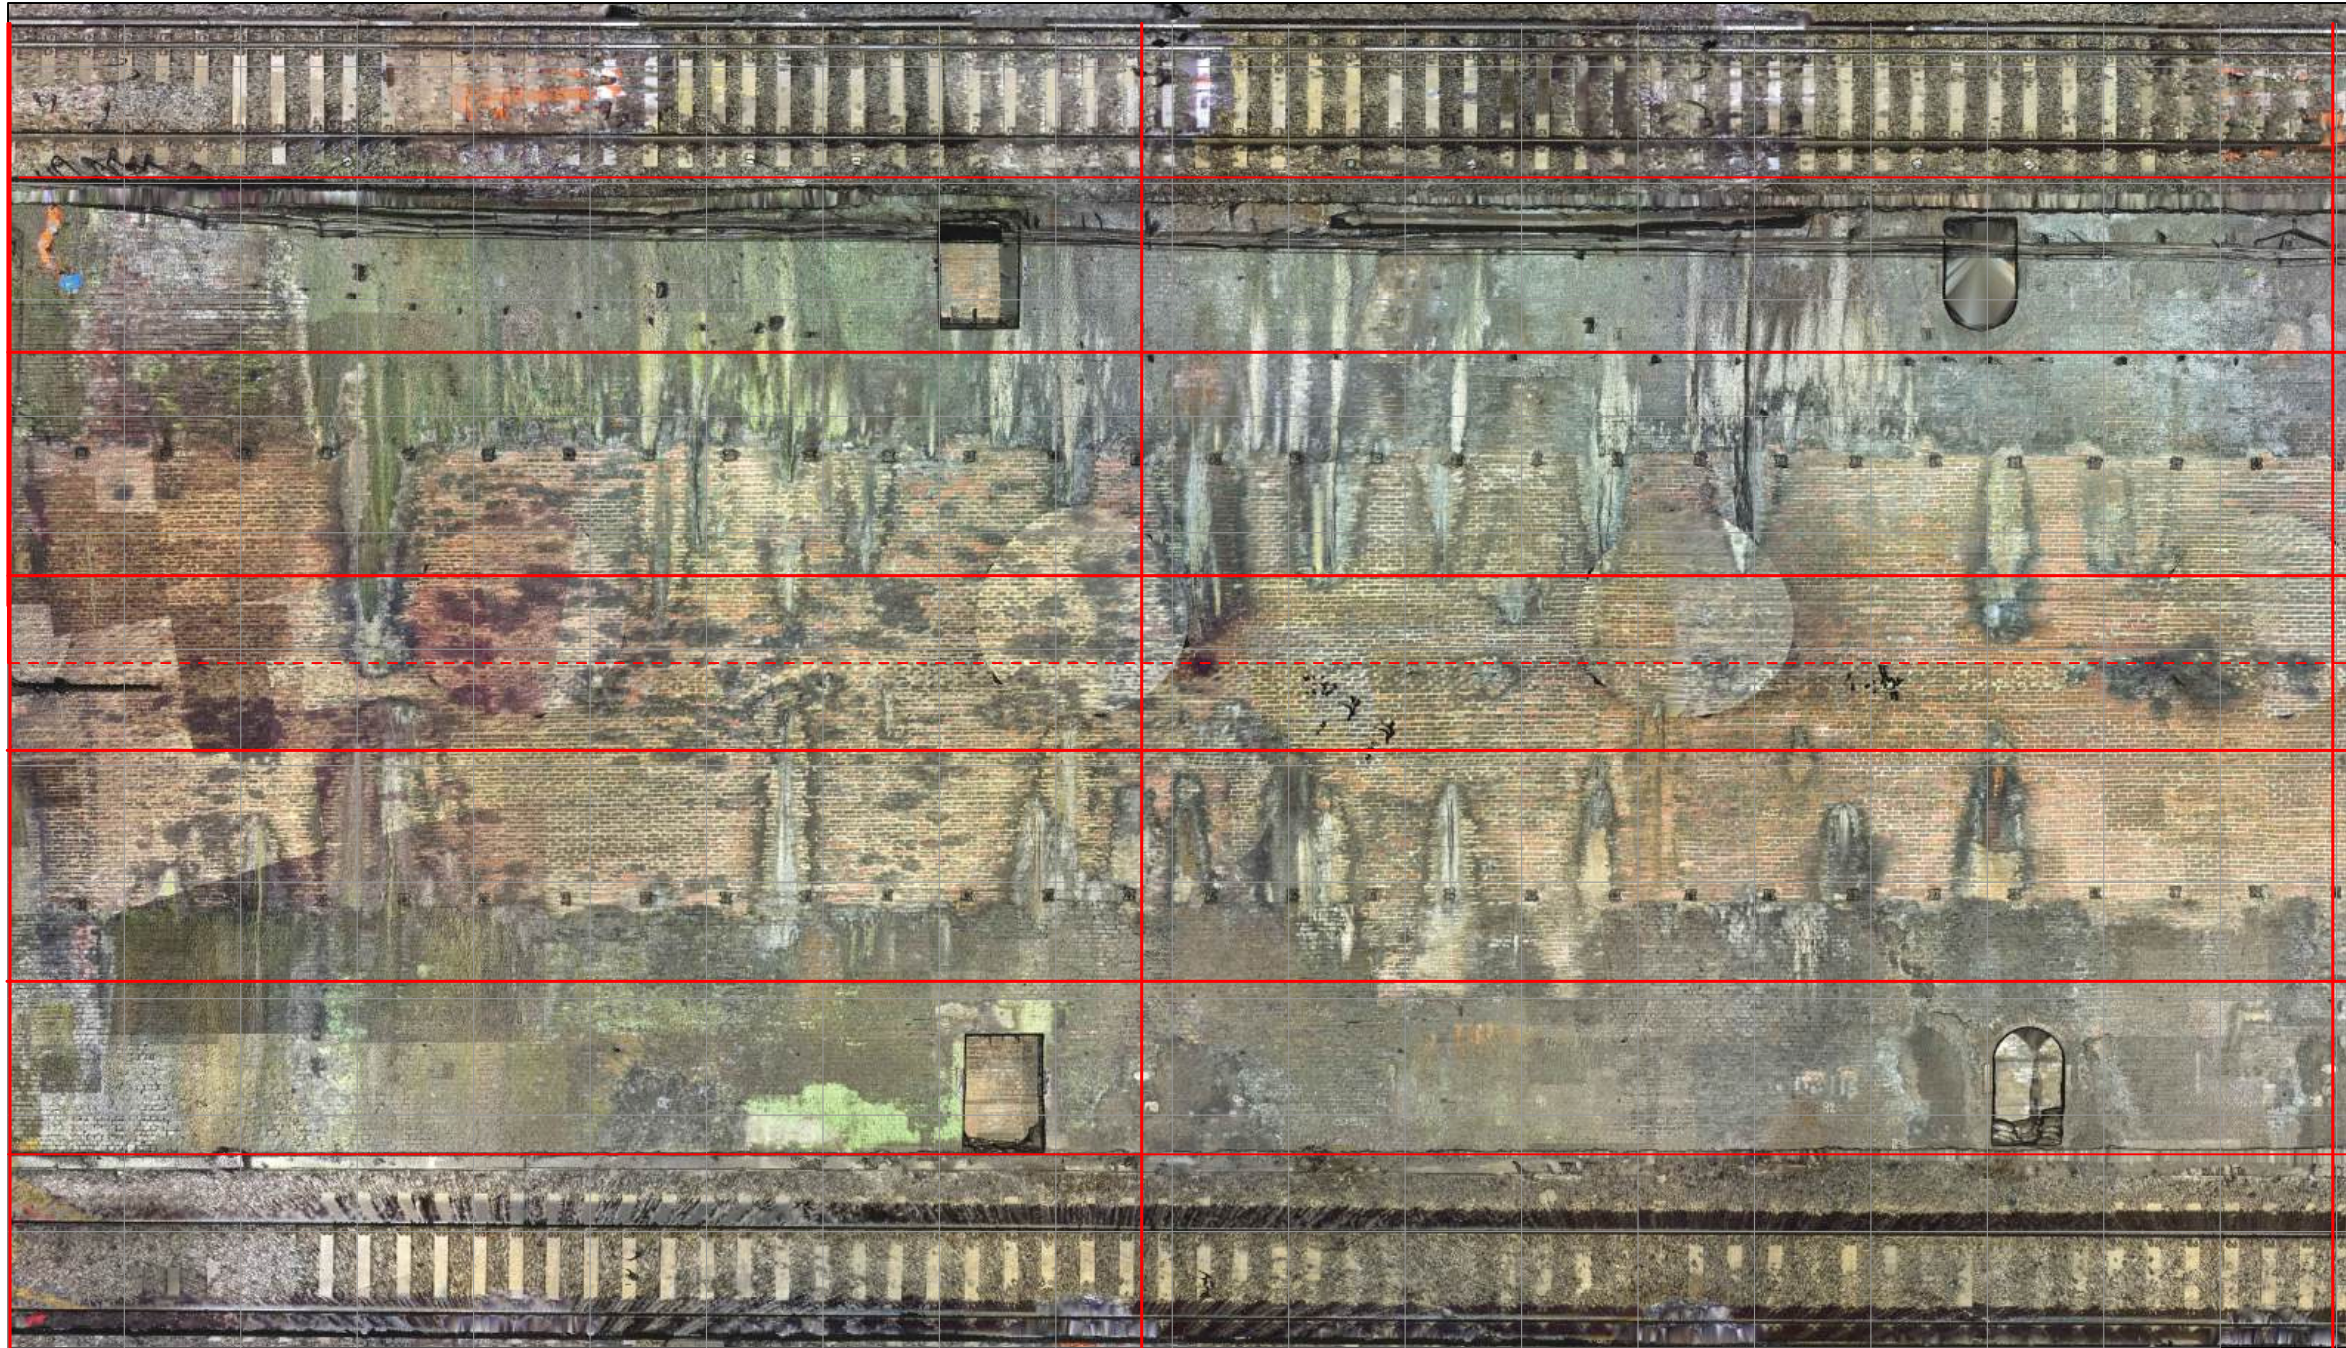

UP LINE
SIDEWALL
HAUNCH
CROWN
CROWN
HAUNCH
SIDEWALL
DOWN LINE

EAST PORTAL

TAB 00




TAB 01

TAB 02

TAB 02 to 04

WEST PORTAL

EAST PORTAL

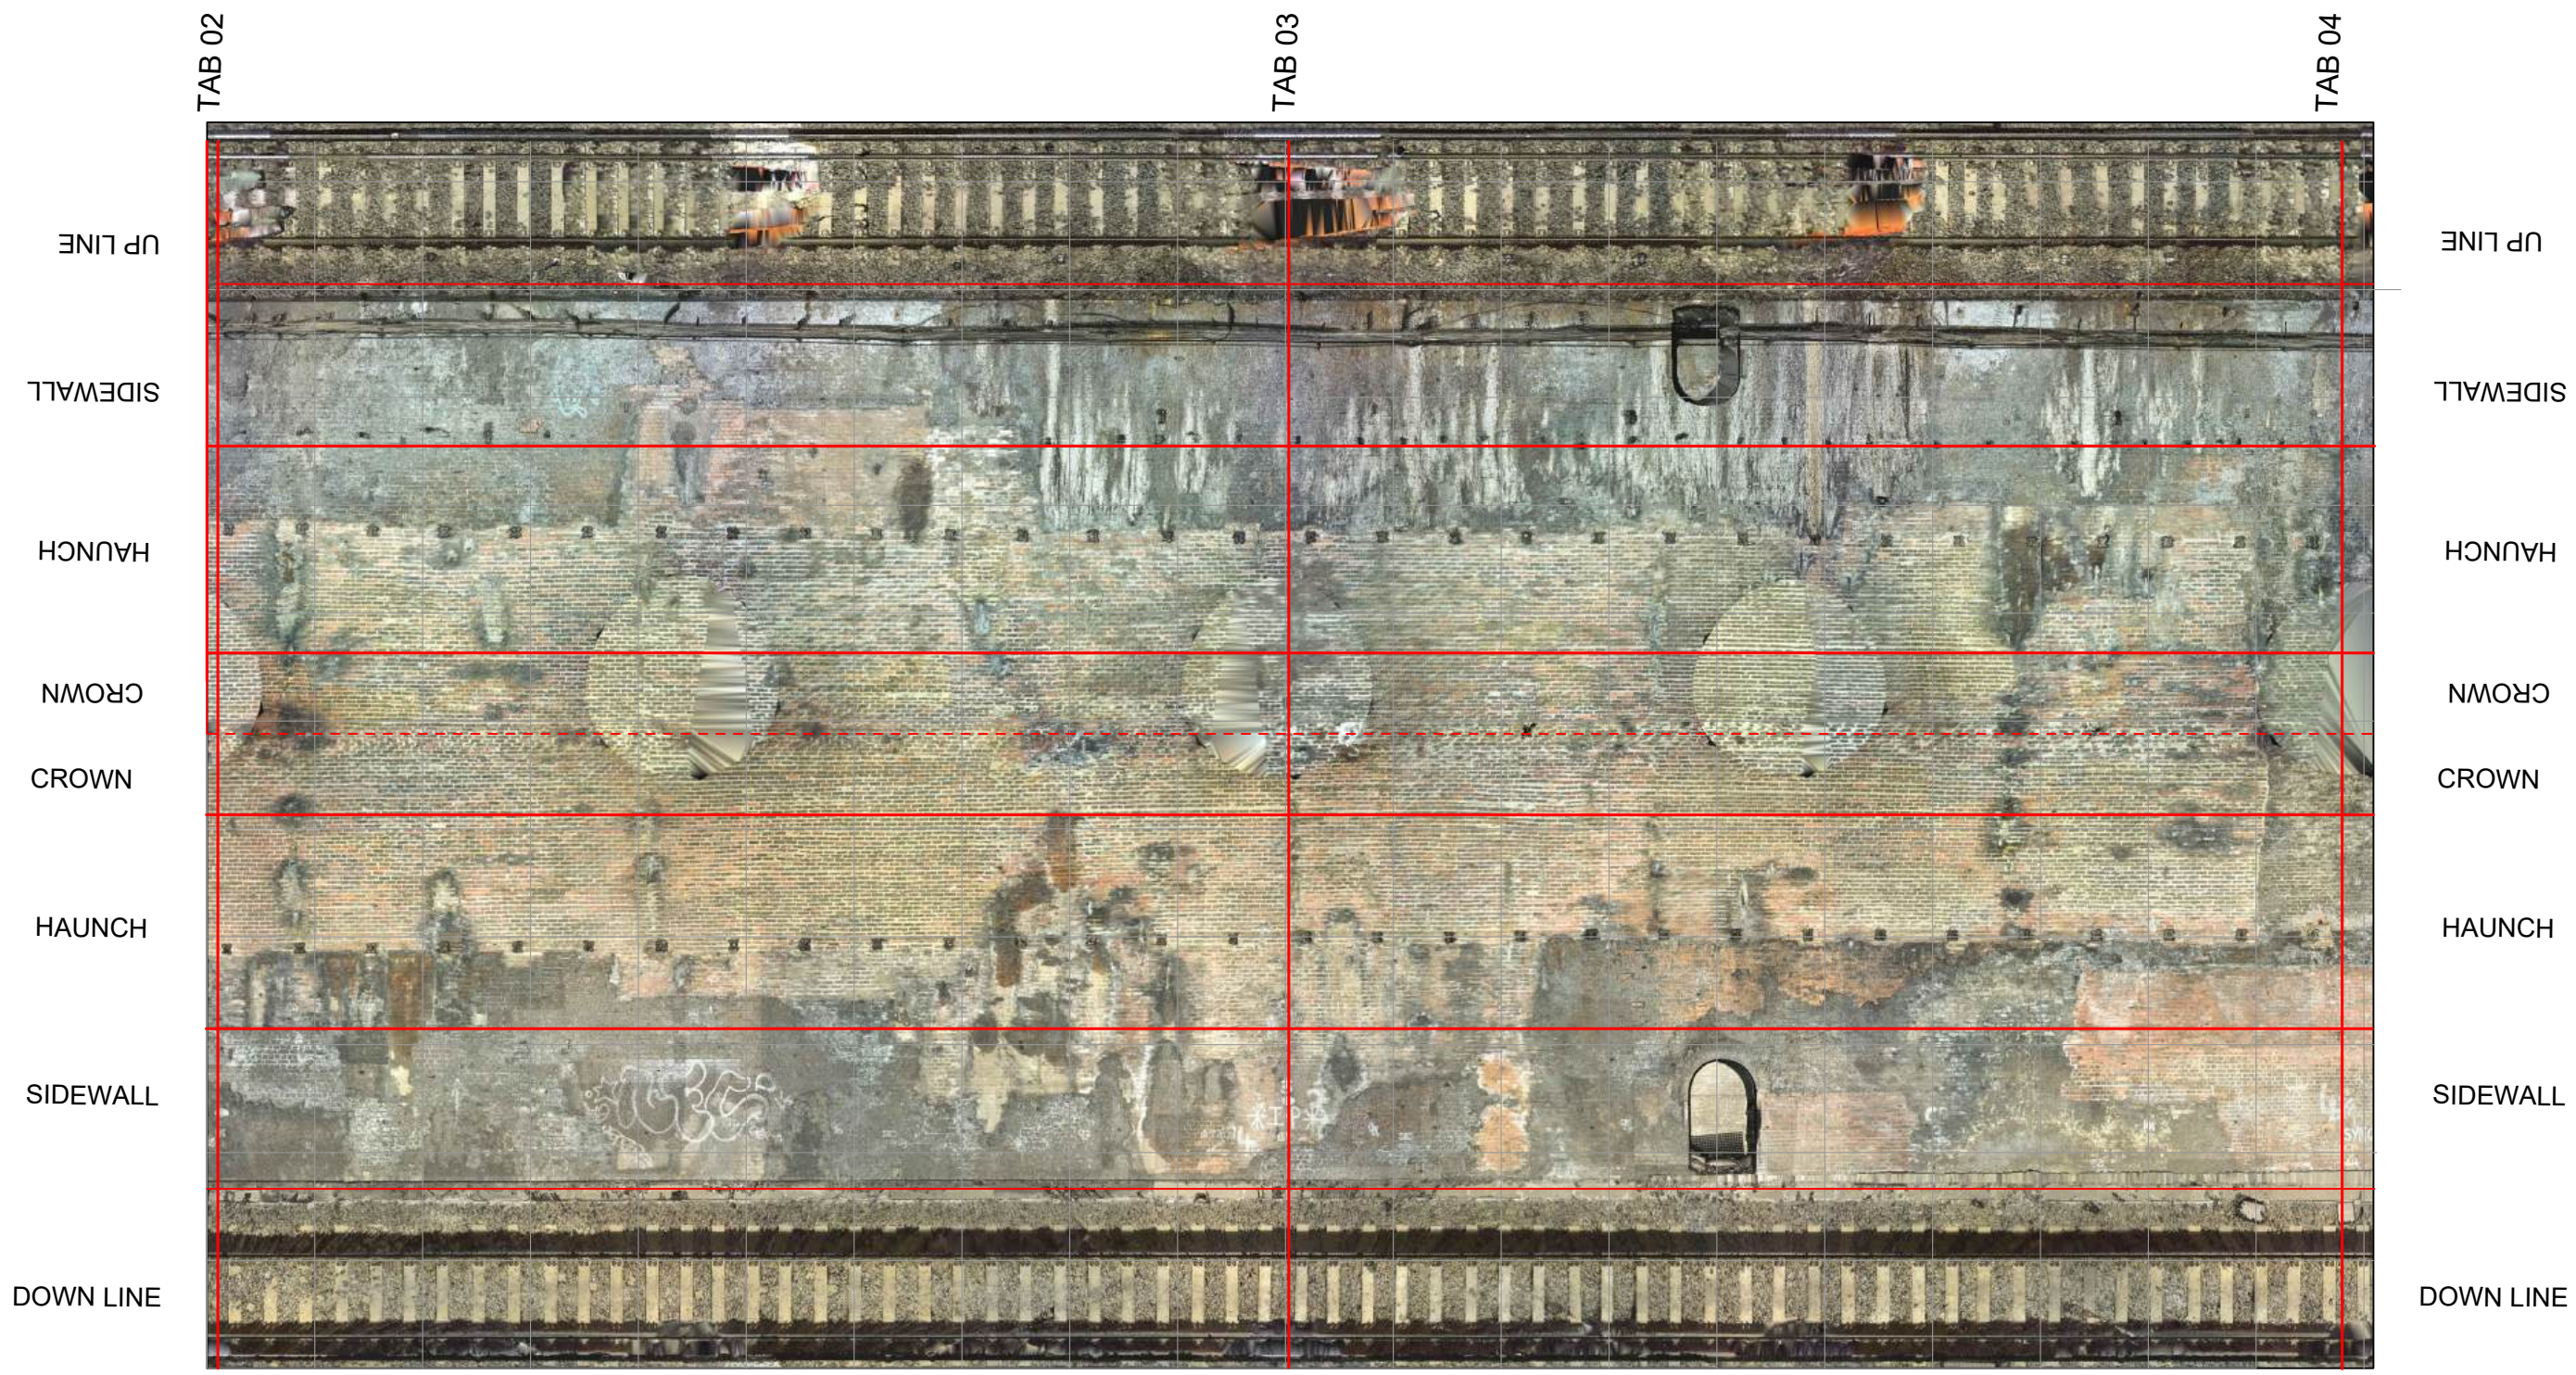

TAB 04 to 06


WEST PORTAL

DOWN LINE
SIDEWALL
HAUNCH
CROWN
CROWN
HAUNCH
SIDEWALL
UP LINE

TAB 04

TAB 05

TAB 06

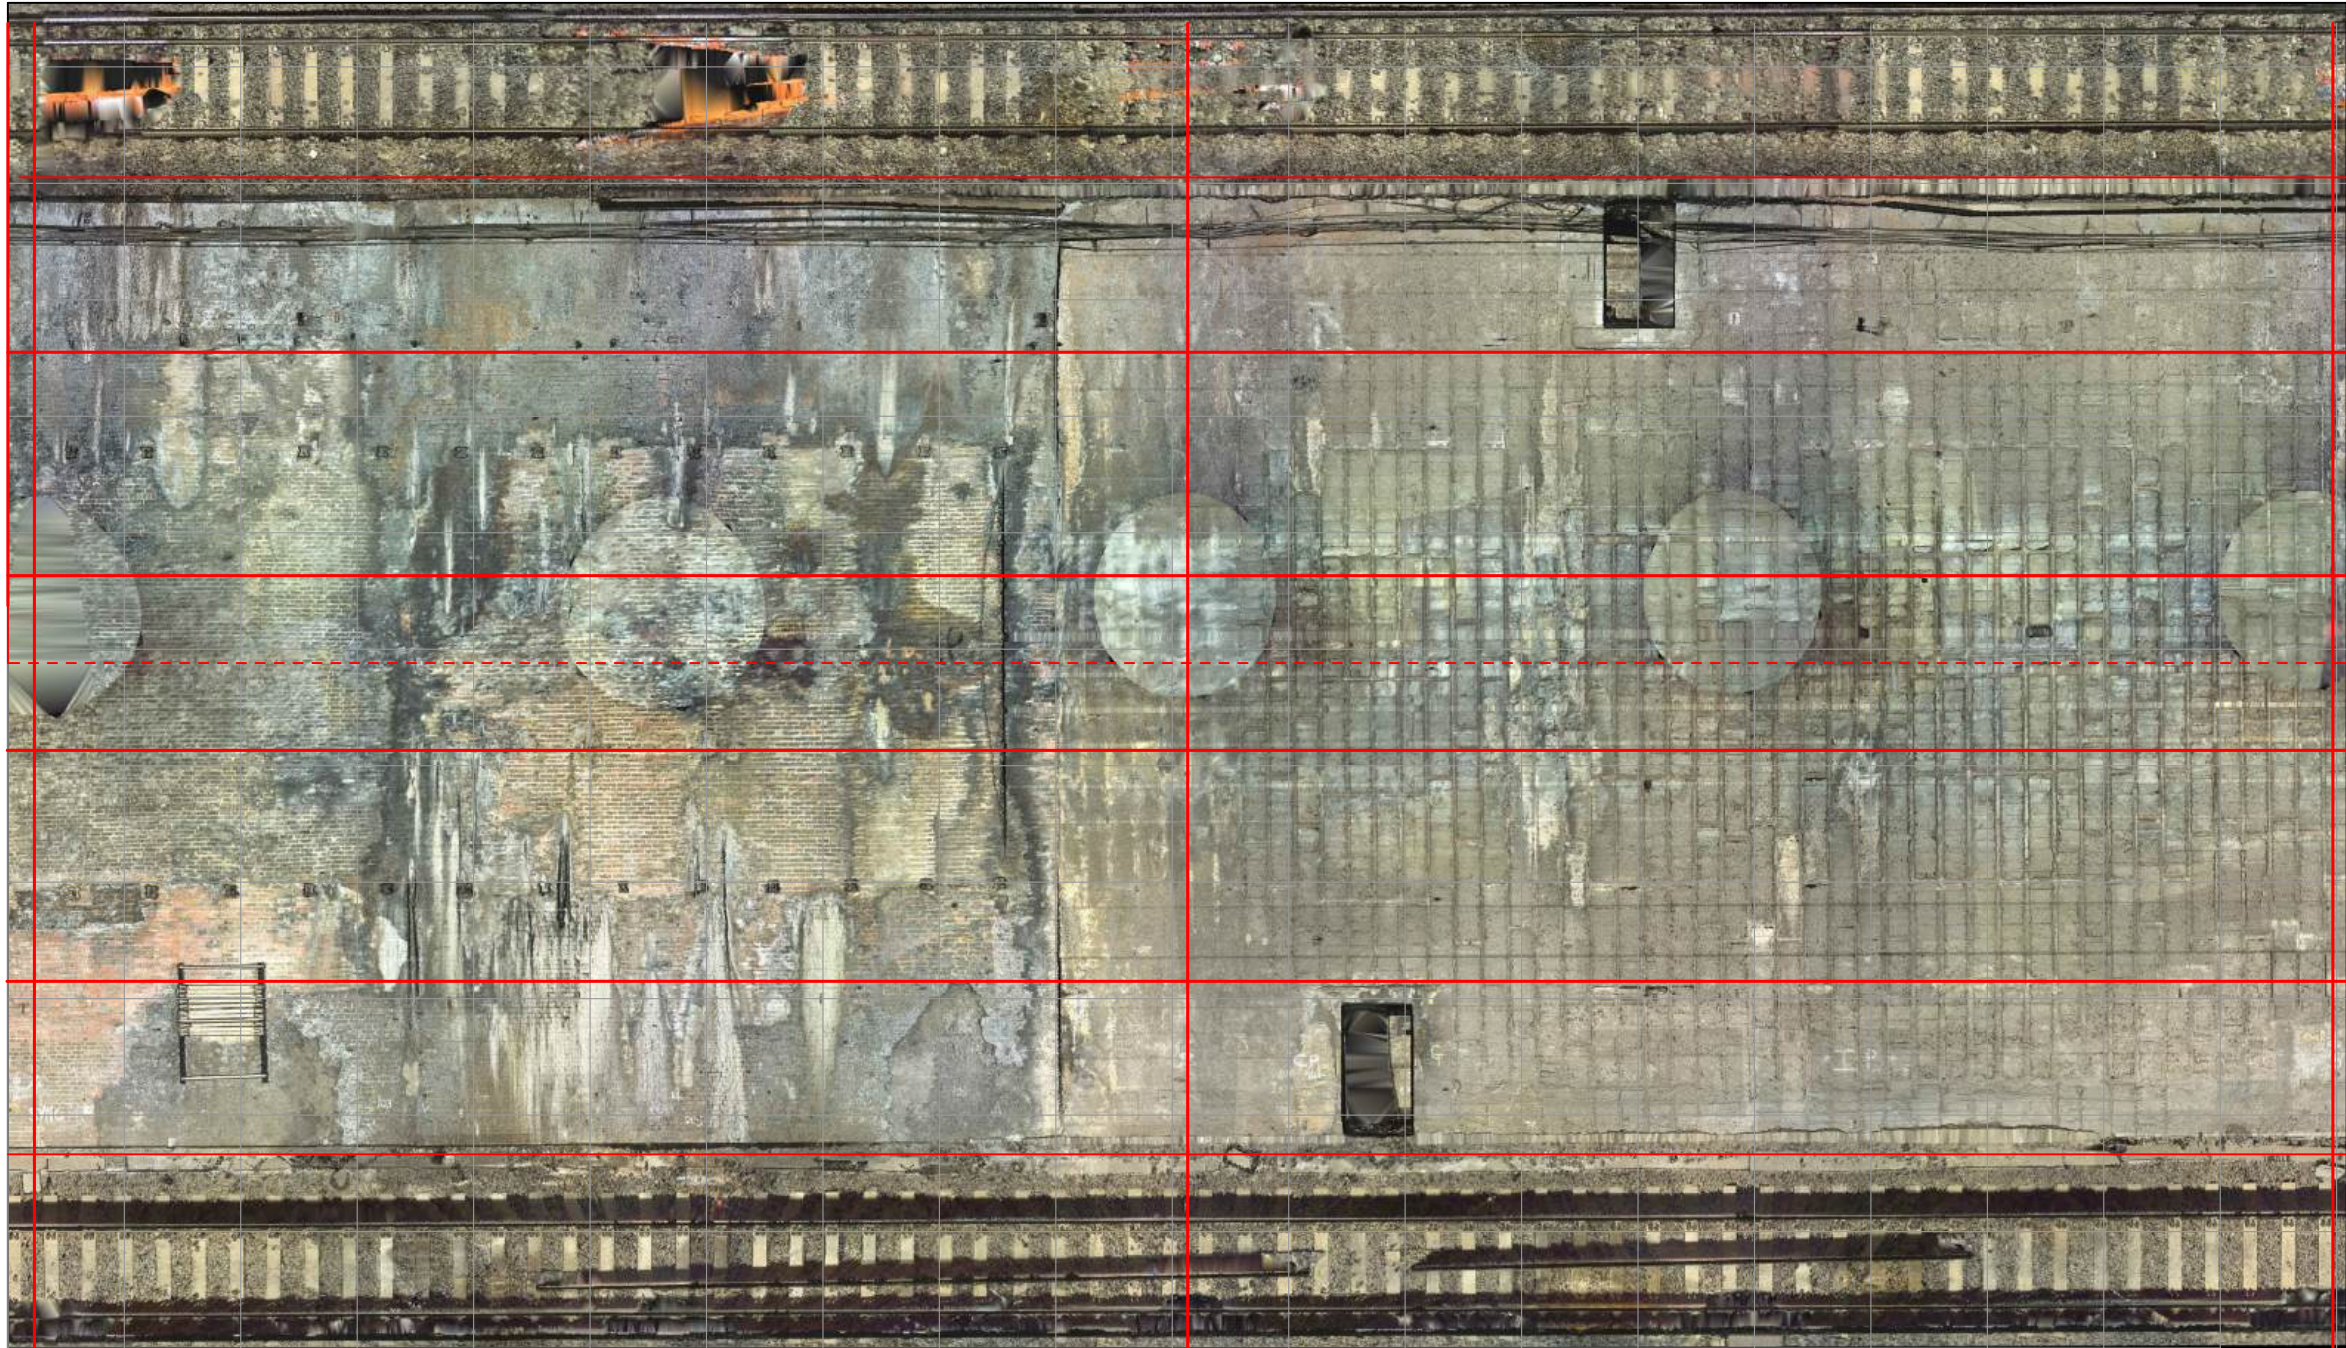

DOWN LINE
SIDEWALL
HAUNCH
CROWN
CROWN
HAUNCH
SIDEWALL
UP LINE

EAST PORTAL

TAB 04

TAB 05

TAB 06



TAB 06 to 08


WEST PORTAL

DOWN LINE
SIDEWALL
HAUNCH
CROWN
CROWN
HAUNCH
SIDEWALL
UP LINE

TAB 06

TAB 07

TAB 08

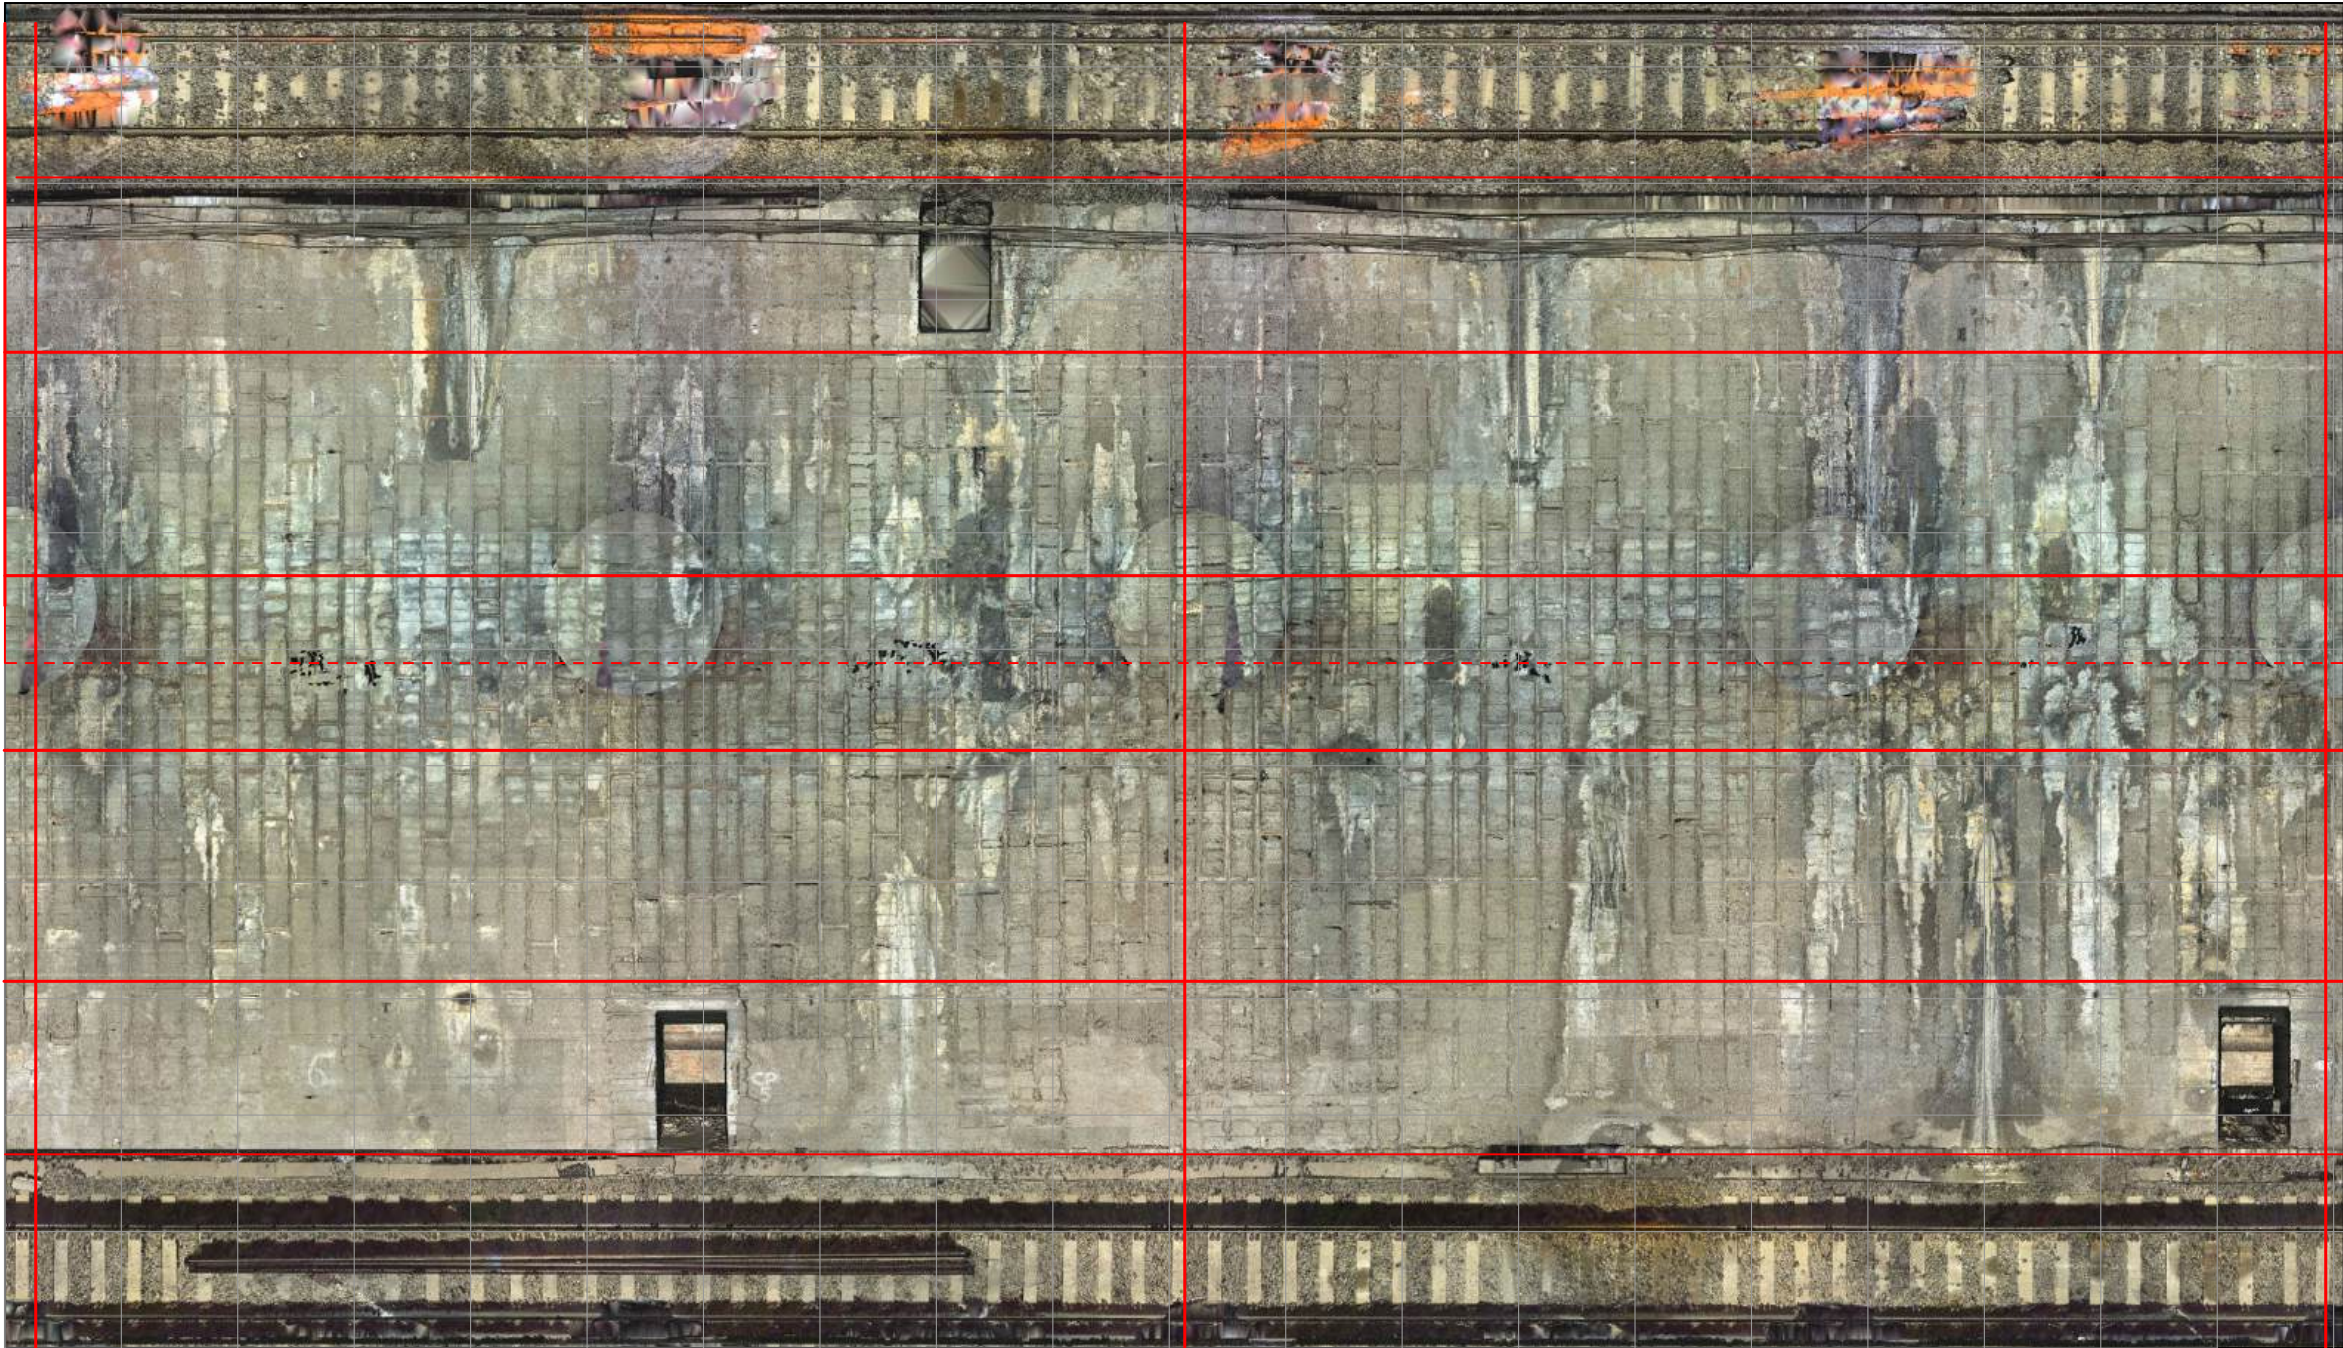

DOWN LINE
SIDEWALL
HAUNCH
CROWN
CROWN
HAUNCH
SIDEWALL
UP LINE

EAST PORTAL

TAB 06

TAB 06

TAB 08



TAB 08 to 10

WEST PORTAL

EAST PORTAL

TAB 08

TAB 09

TAB 10

UP LINE
SIDEWALL
HAUNCH
CROWN
CROWN
HAUNCH
SIDEWALL
DOWN LINE

UP LINE
SIDEWALL
HAUNCH
CROWN
CROWN
HAUNCH
SIDEWALL
DOWN LINE

TAB 08

TAB 09

TAB 10




TAB 10 to 12

WEST PORTAL

DOWN LINE
SIDEWALL
HAUNCH
CROWN
CROWN
HAUNCH
SIDEWALL
UP LINE

TAB 10

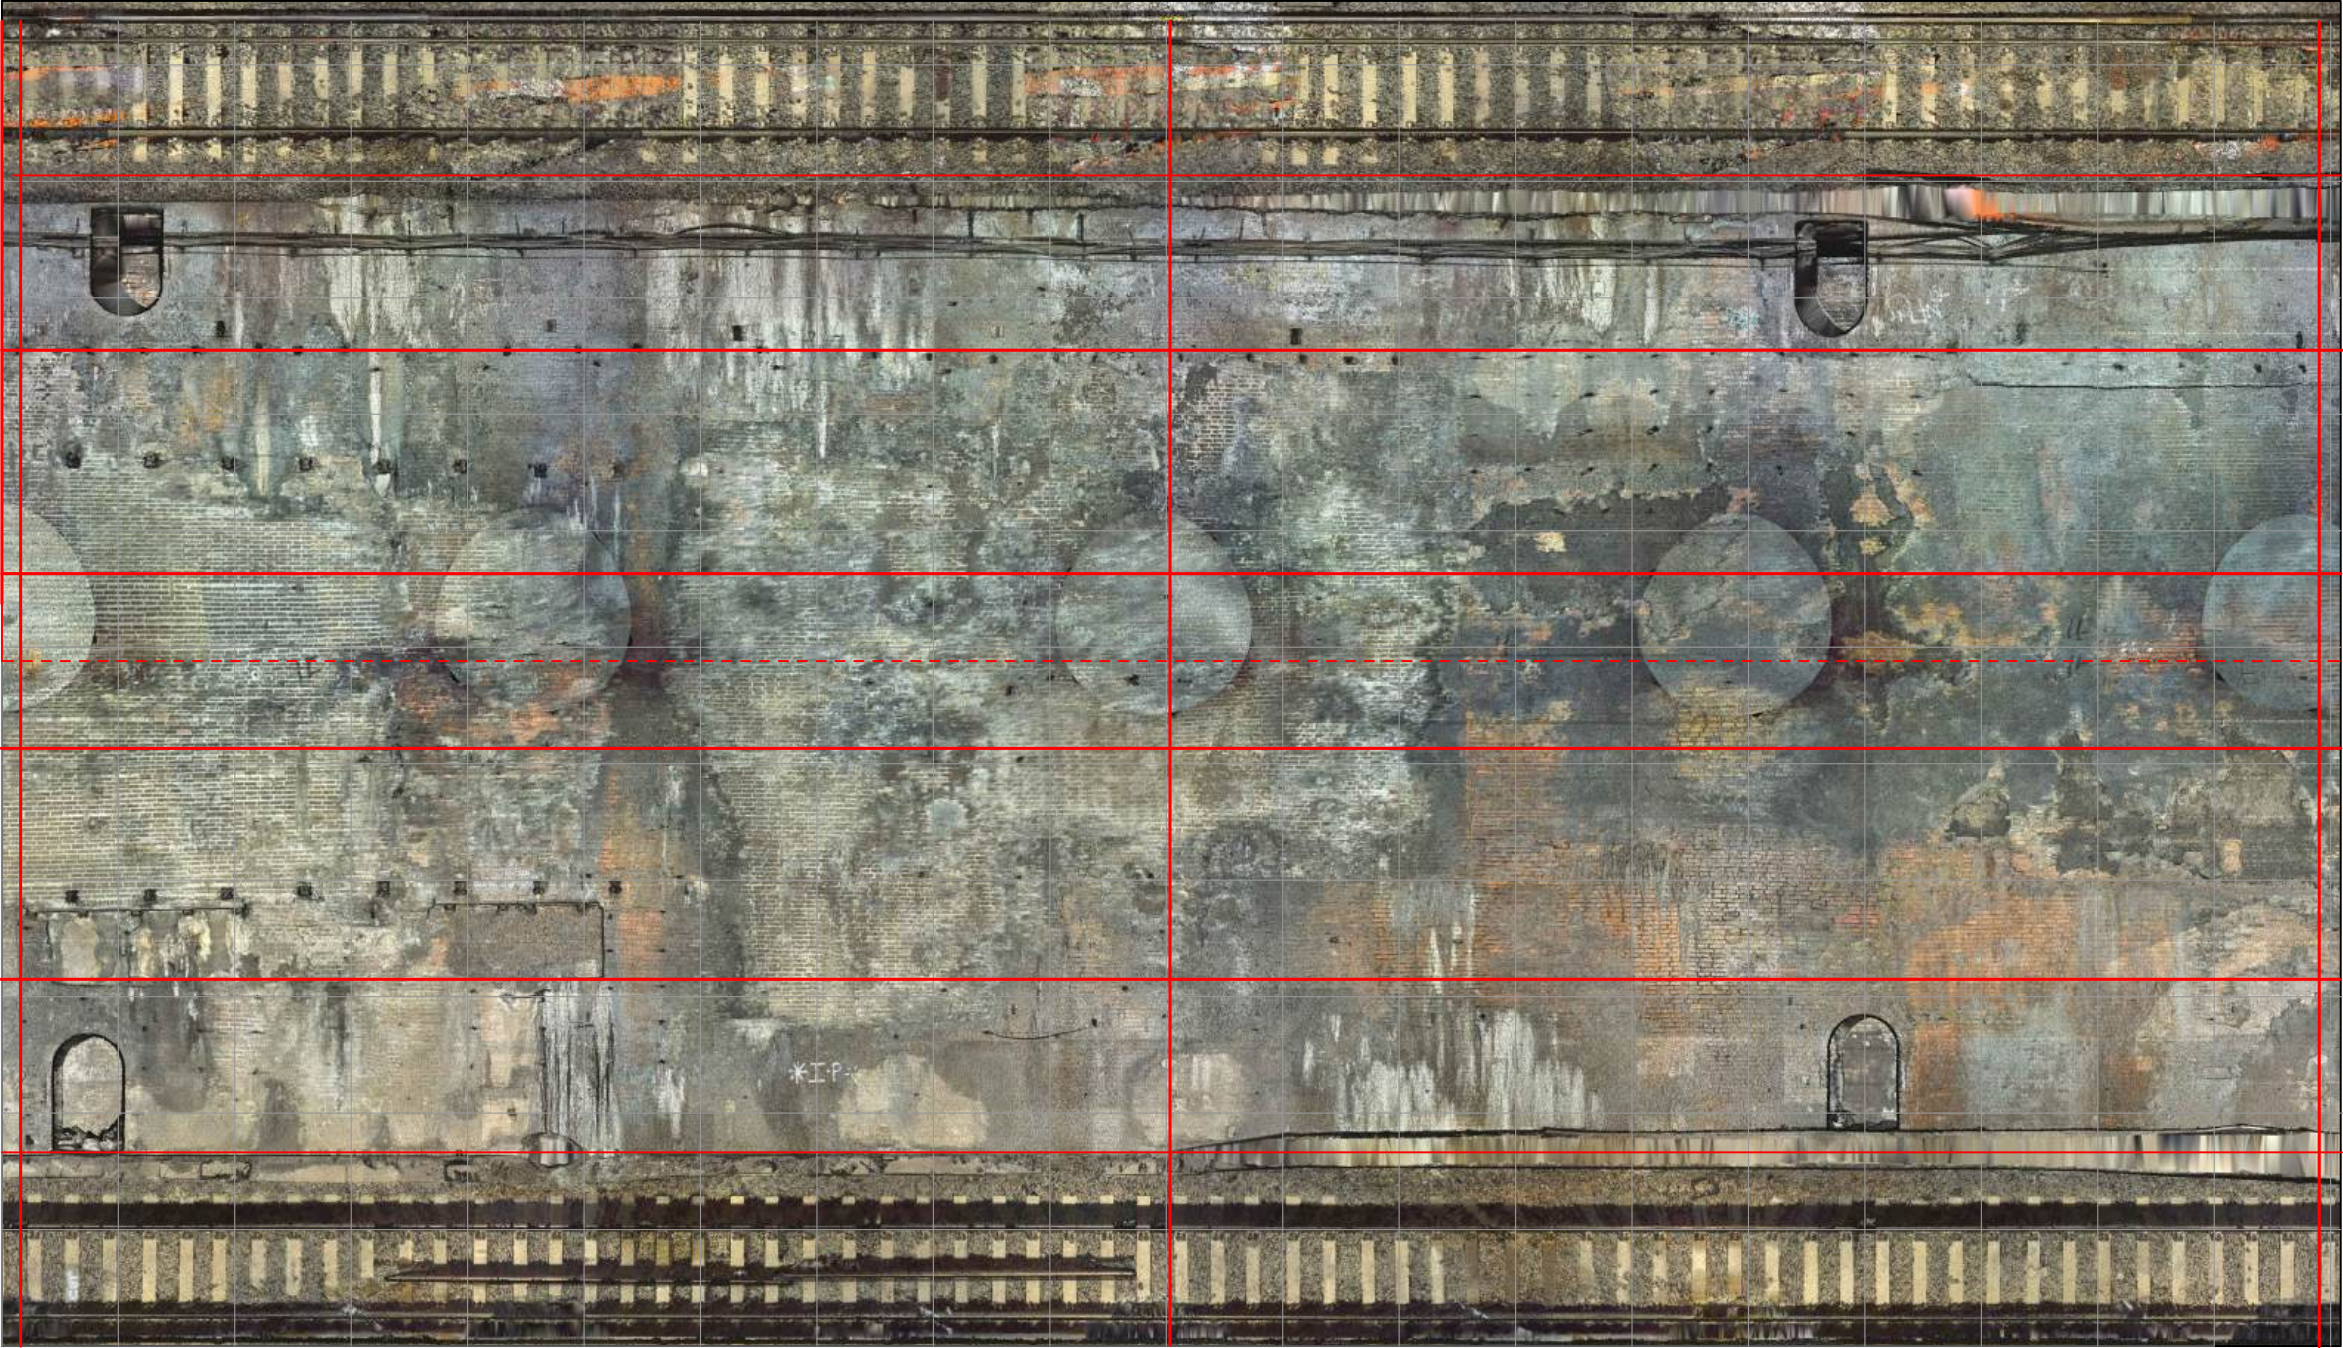

TAB 10



TAB 11

TAB 12

EAST PORTAL

DOWN LINE
SIDEWALL
HAUNCH
CROWN
CROWN
HAUNCH
SIDEWALL
UP LINE

TAB 12 to 14

WEST PORTAL

EAST PORTAL

TAB 12

TAB 13

TAB 14

UP LINE
SIDEWALL
HAUNCH
CROWN
CROWN
HAUNCH
SIDEWALL
DOWN LINE

UP LINE
SIDEWALL
HAUNCH
CROWN
CROWN
HAUNCH
SIDEWALL
DOWN LINE

TAB 12

TAB 13

TAB 14



TAB 14 to 16

WEST PORTAL


EAST PORTAL



TAB 16 to 18

WEST PORTAL


EAST PORTAL

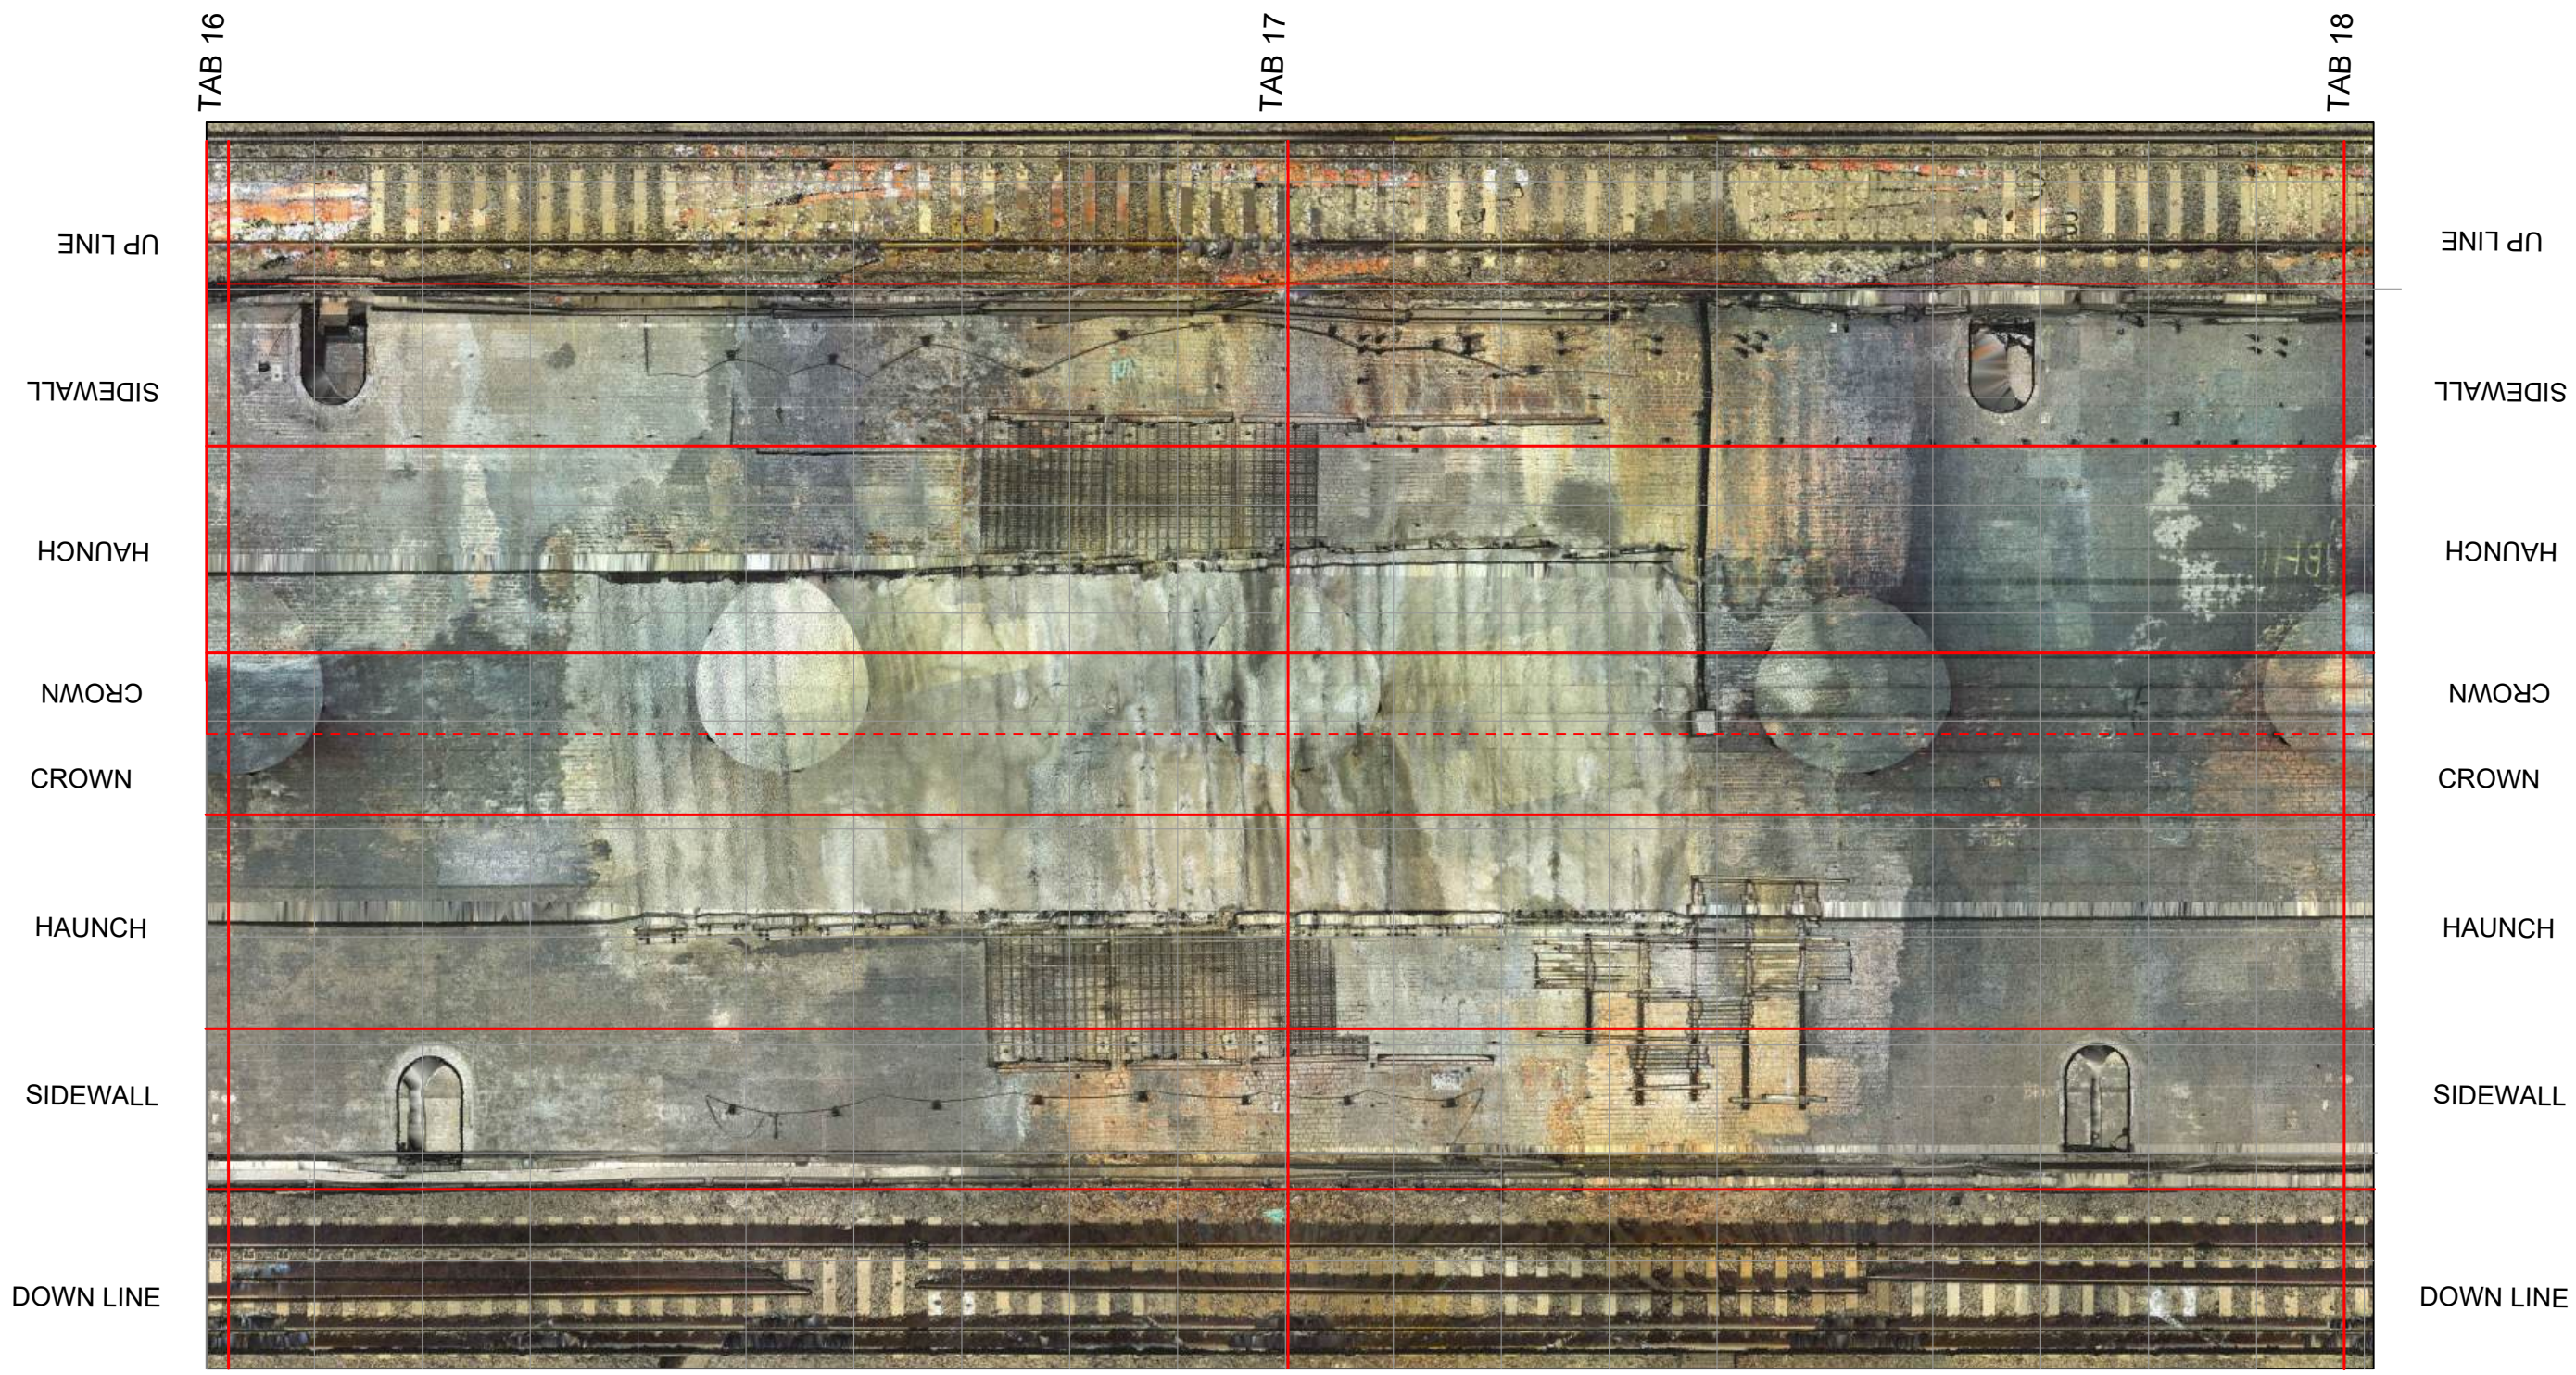

TAB 18 to 20

WEST PORTAL

EAST PORTAL

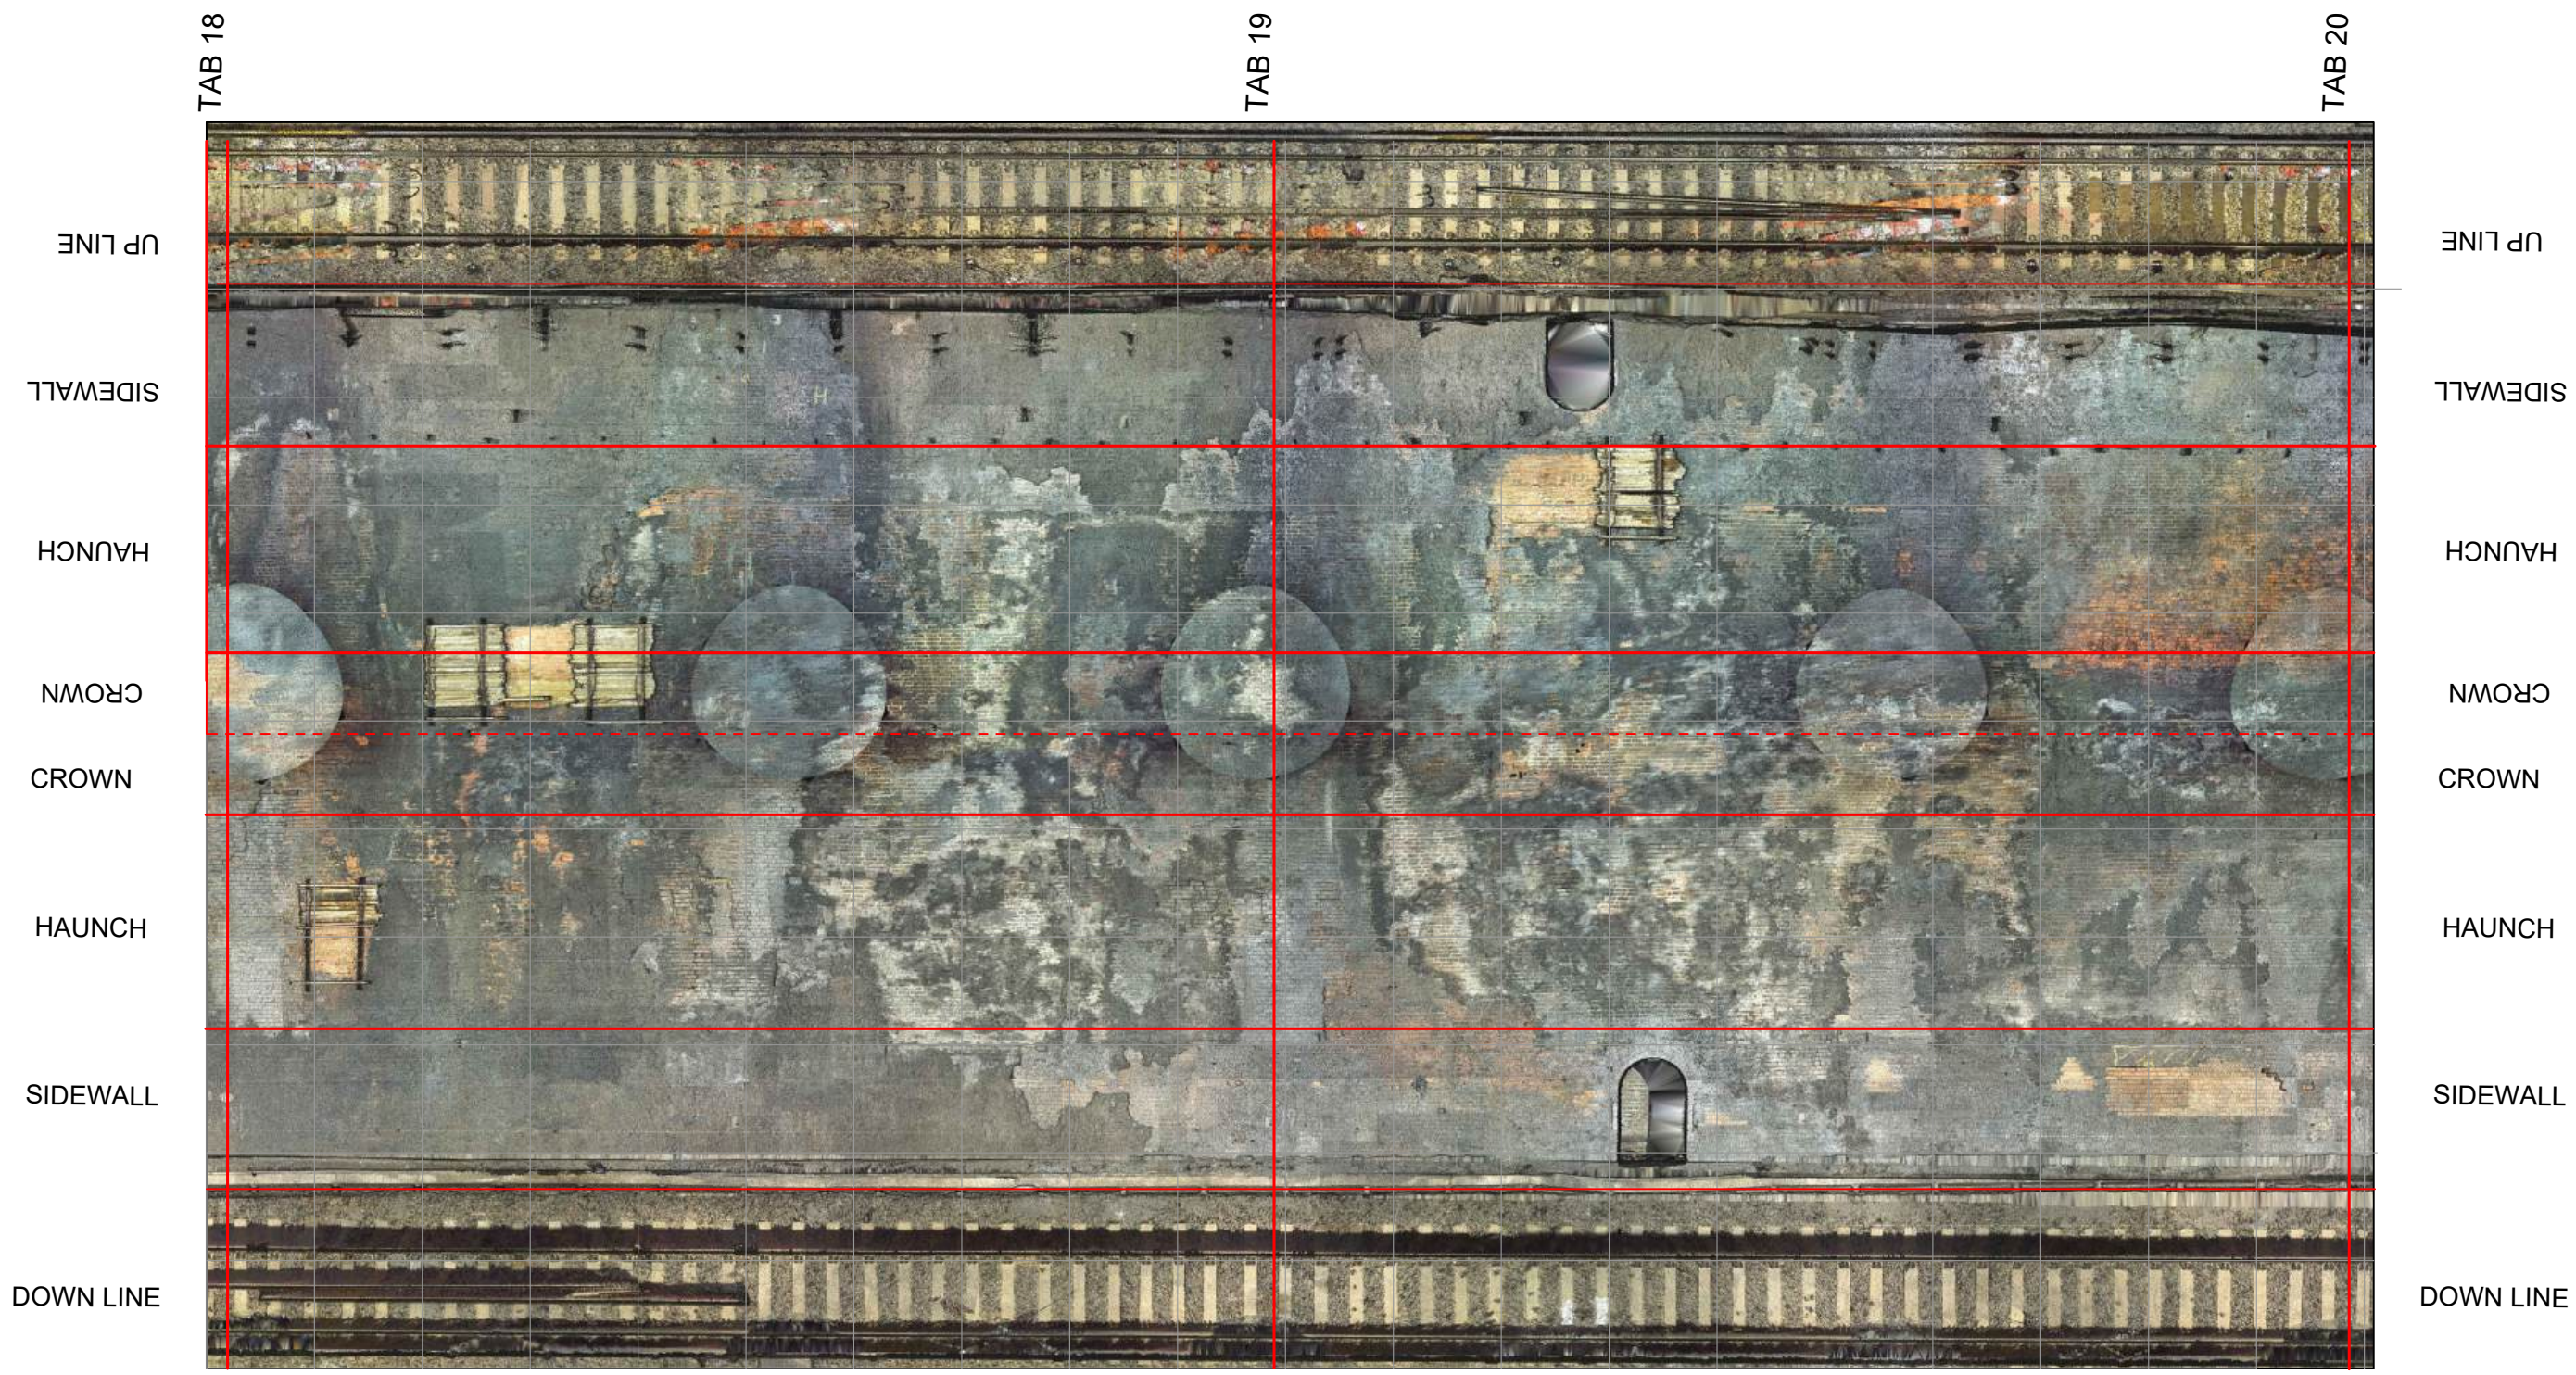

TAB 20 to 22

WEST PORTAL

TAB 20
UP LINE
SIDEWALL
HAUNCH
CROWN
CROWN
HAUNCH
SIDEWALL
DOWN LINE

TAB 20


TAB 20

TAB 21

TAB 21

TAB 22

TAB 22

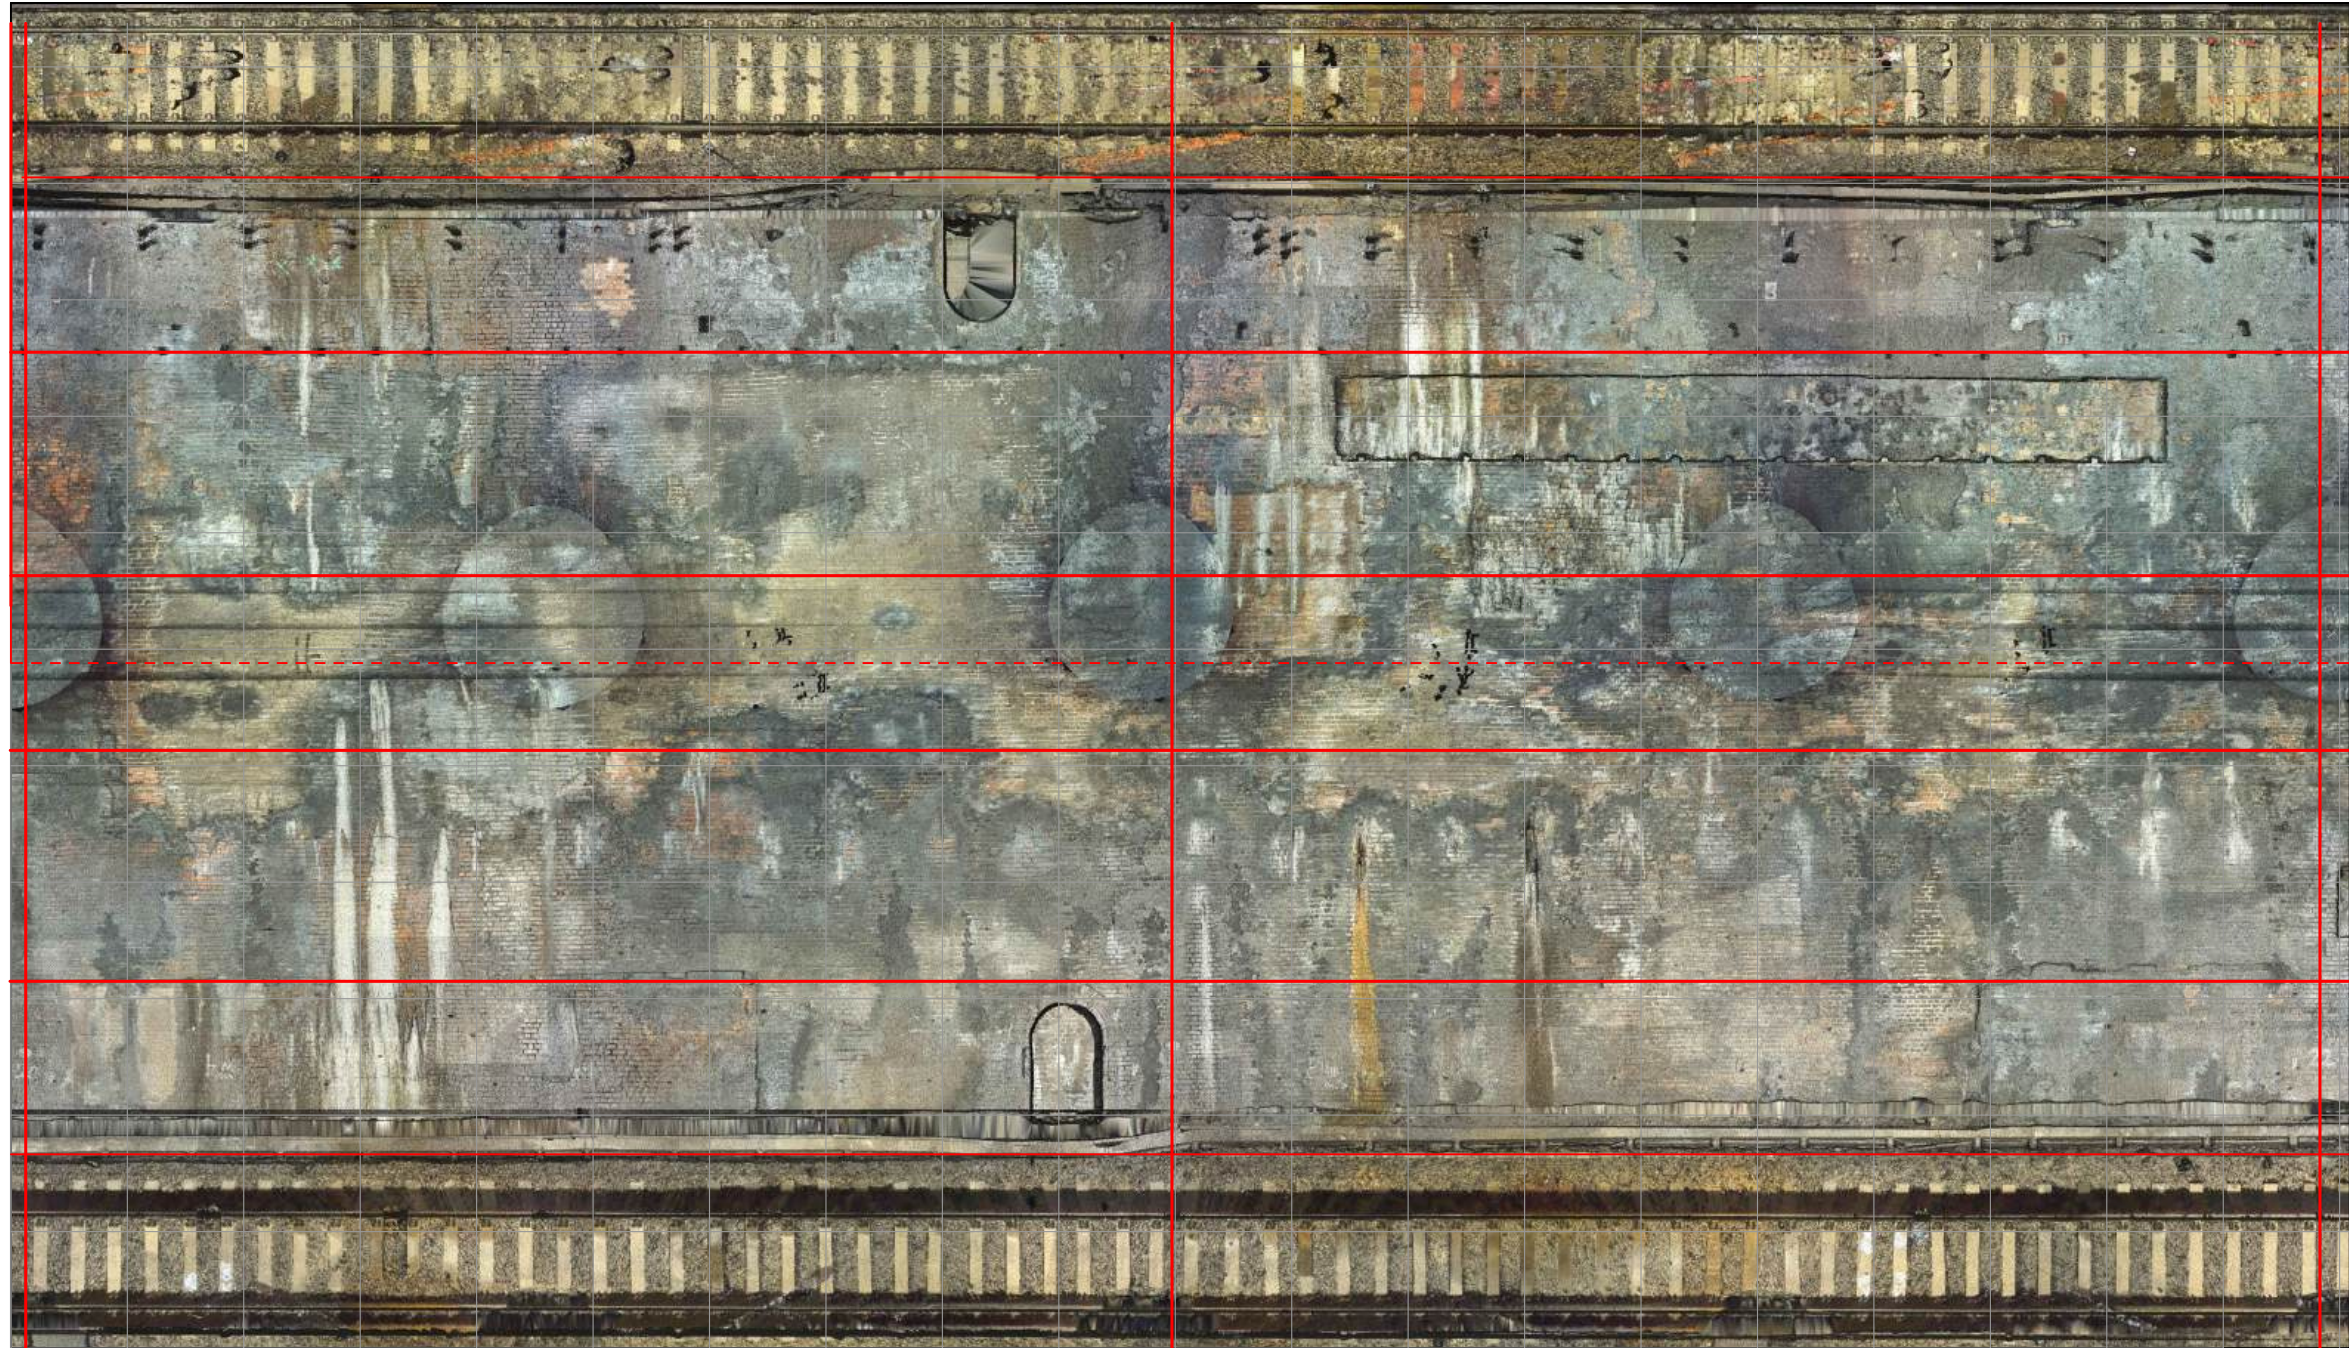


EAST PORTAL

UP LINE
SIDEWALL
HAUNCH
CROWN
CROWN
HAUNCH
SIDEWALL
DOWN LINE

TAB 22 to 24

WEST PORTAL

EAST PORTAL

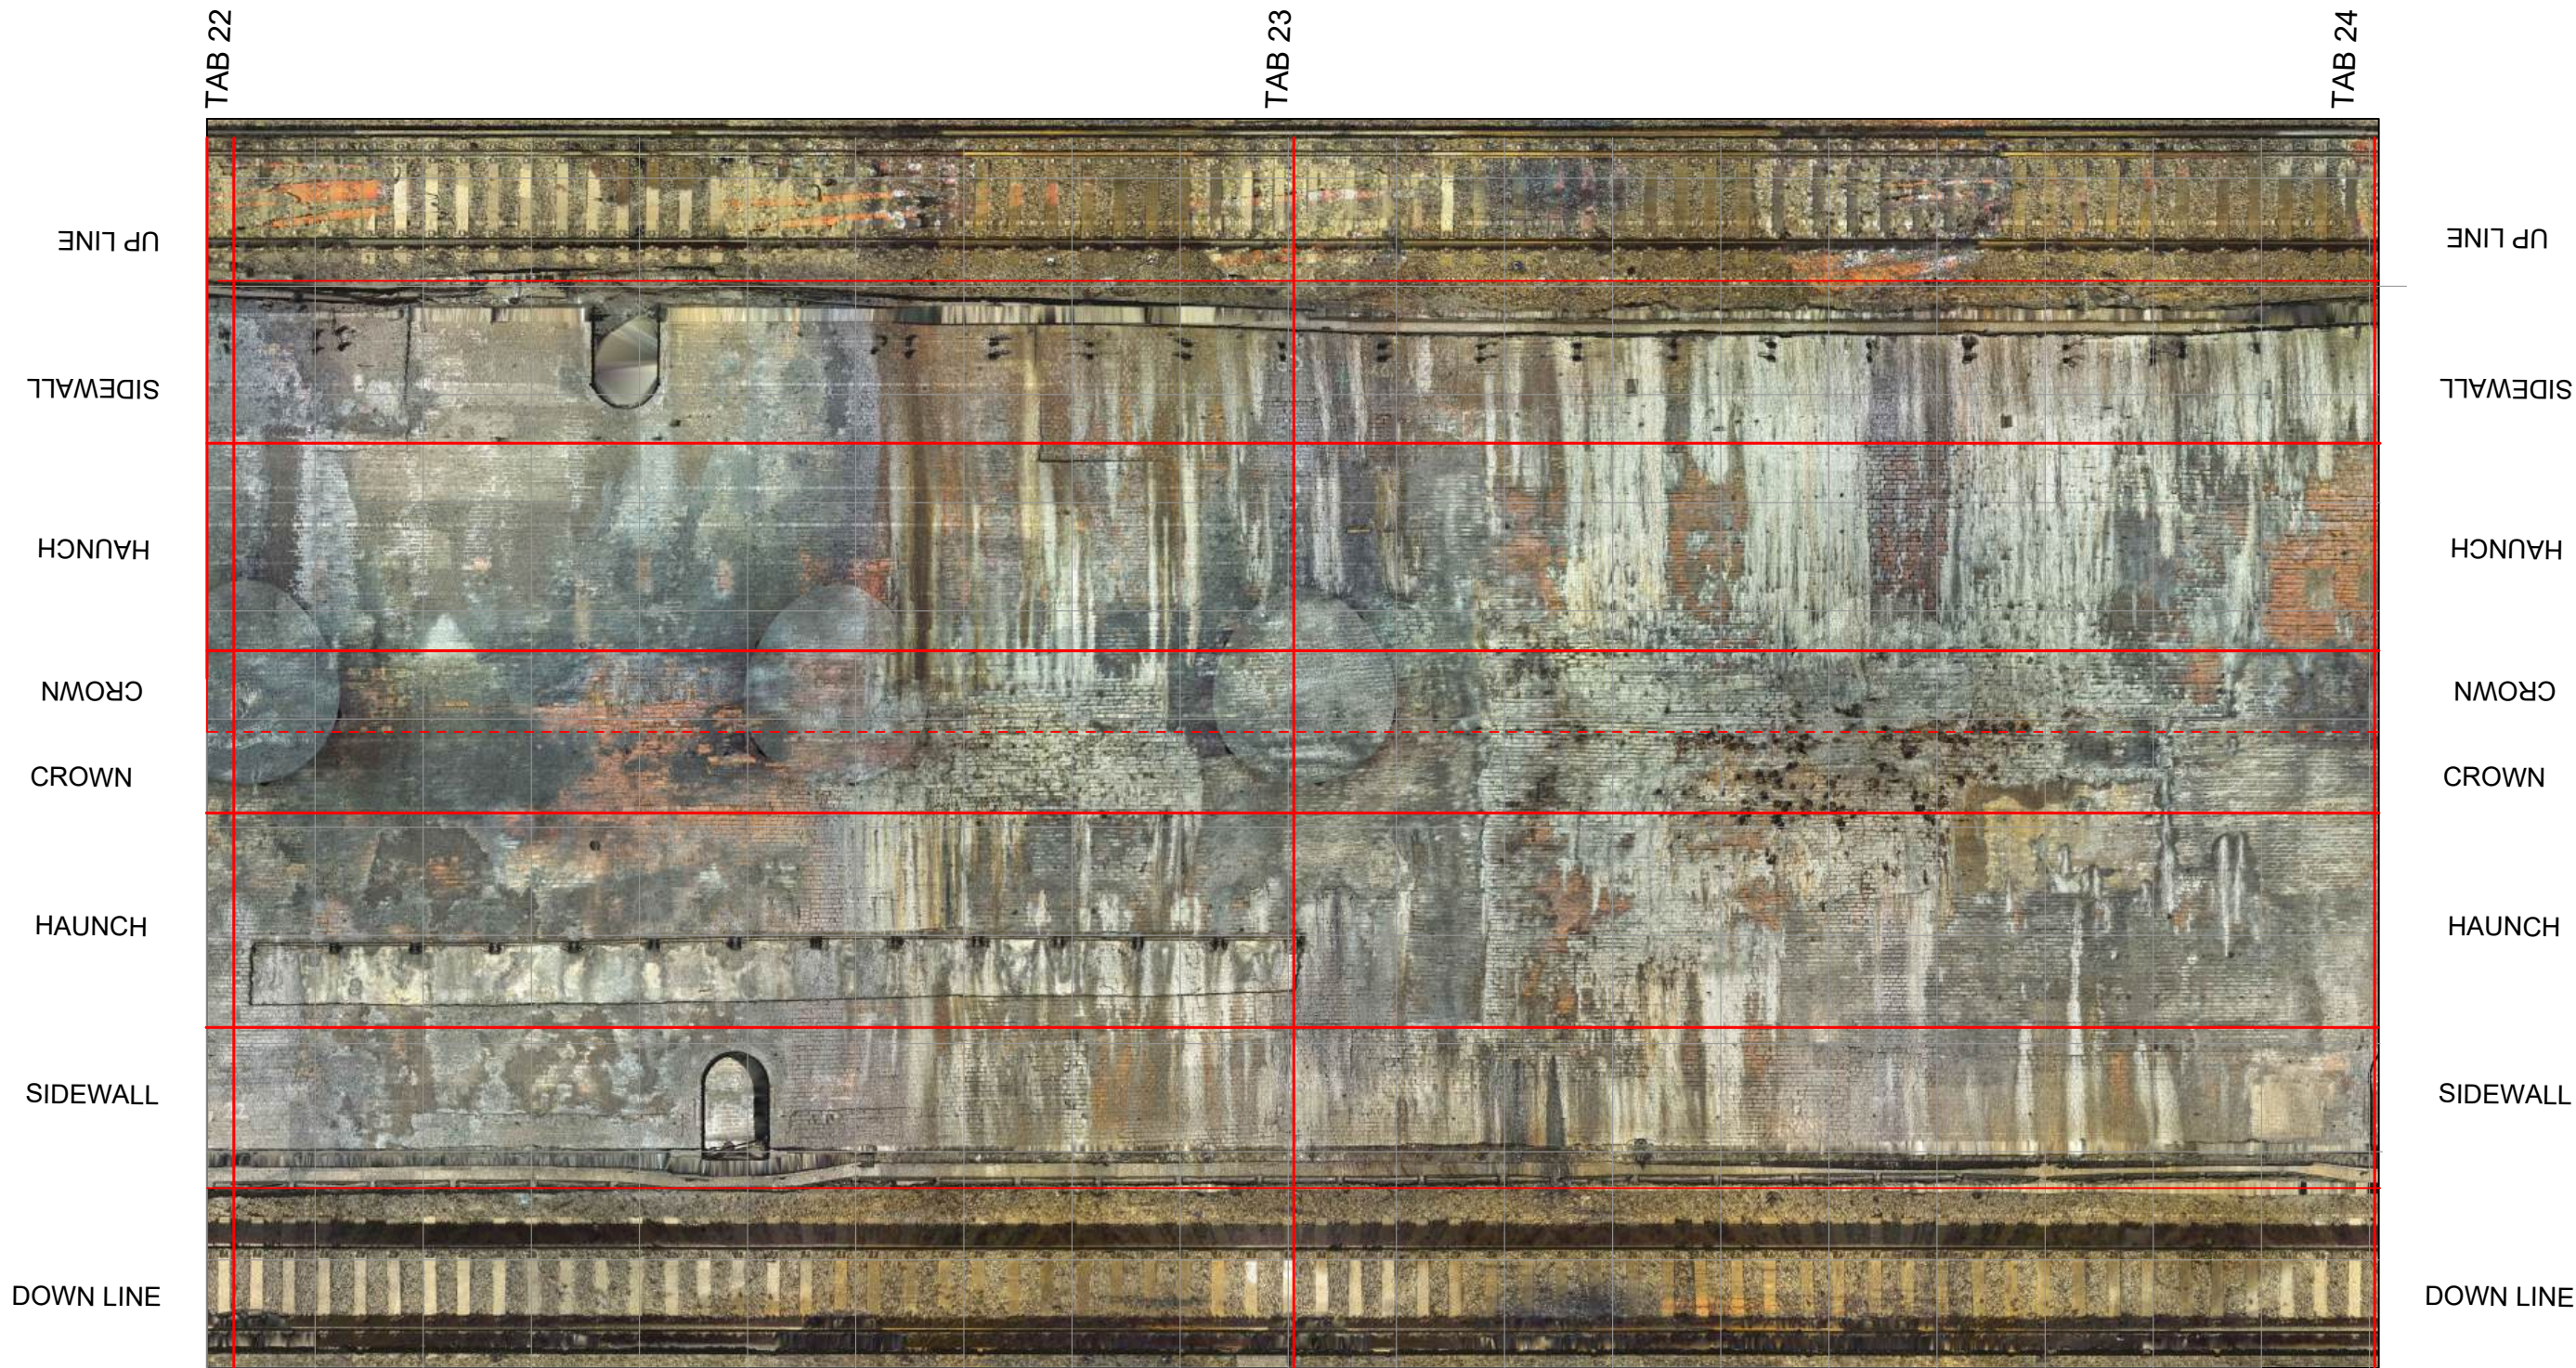

TAB 22

TAB 23

TAB 24

TAB 24 to 26


TAB 24

TAB 25

TAB 26

WEST PORTAL

UP LINE
SIDEWALL
HAUNCH
CROWN
CROWN
HAUNCH
SIDEWALL
DOWN LINE

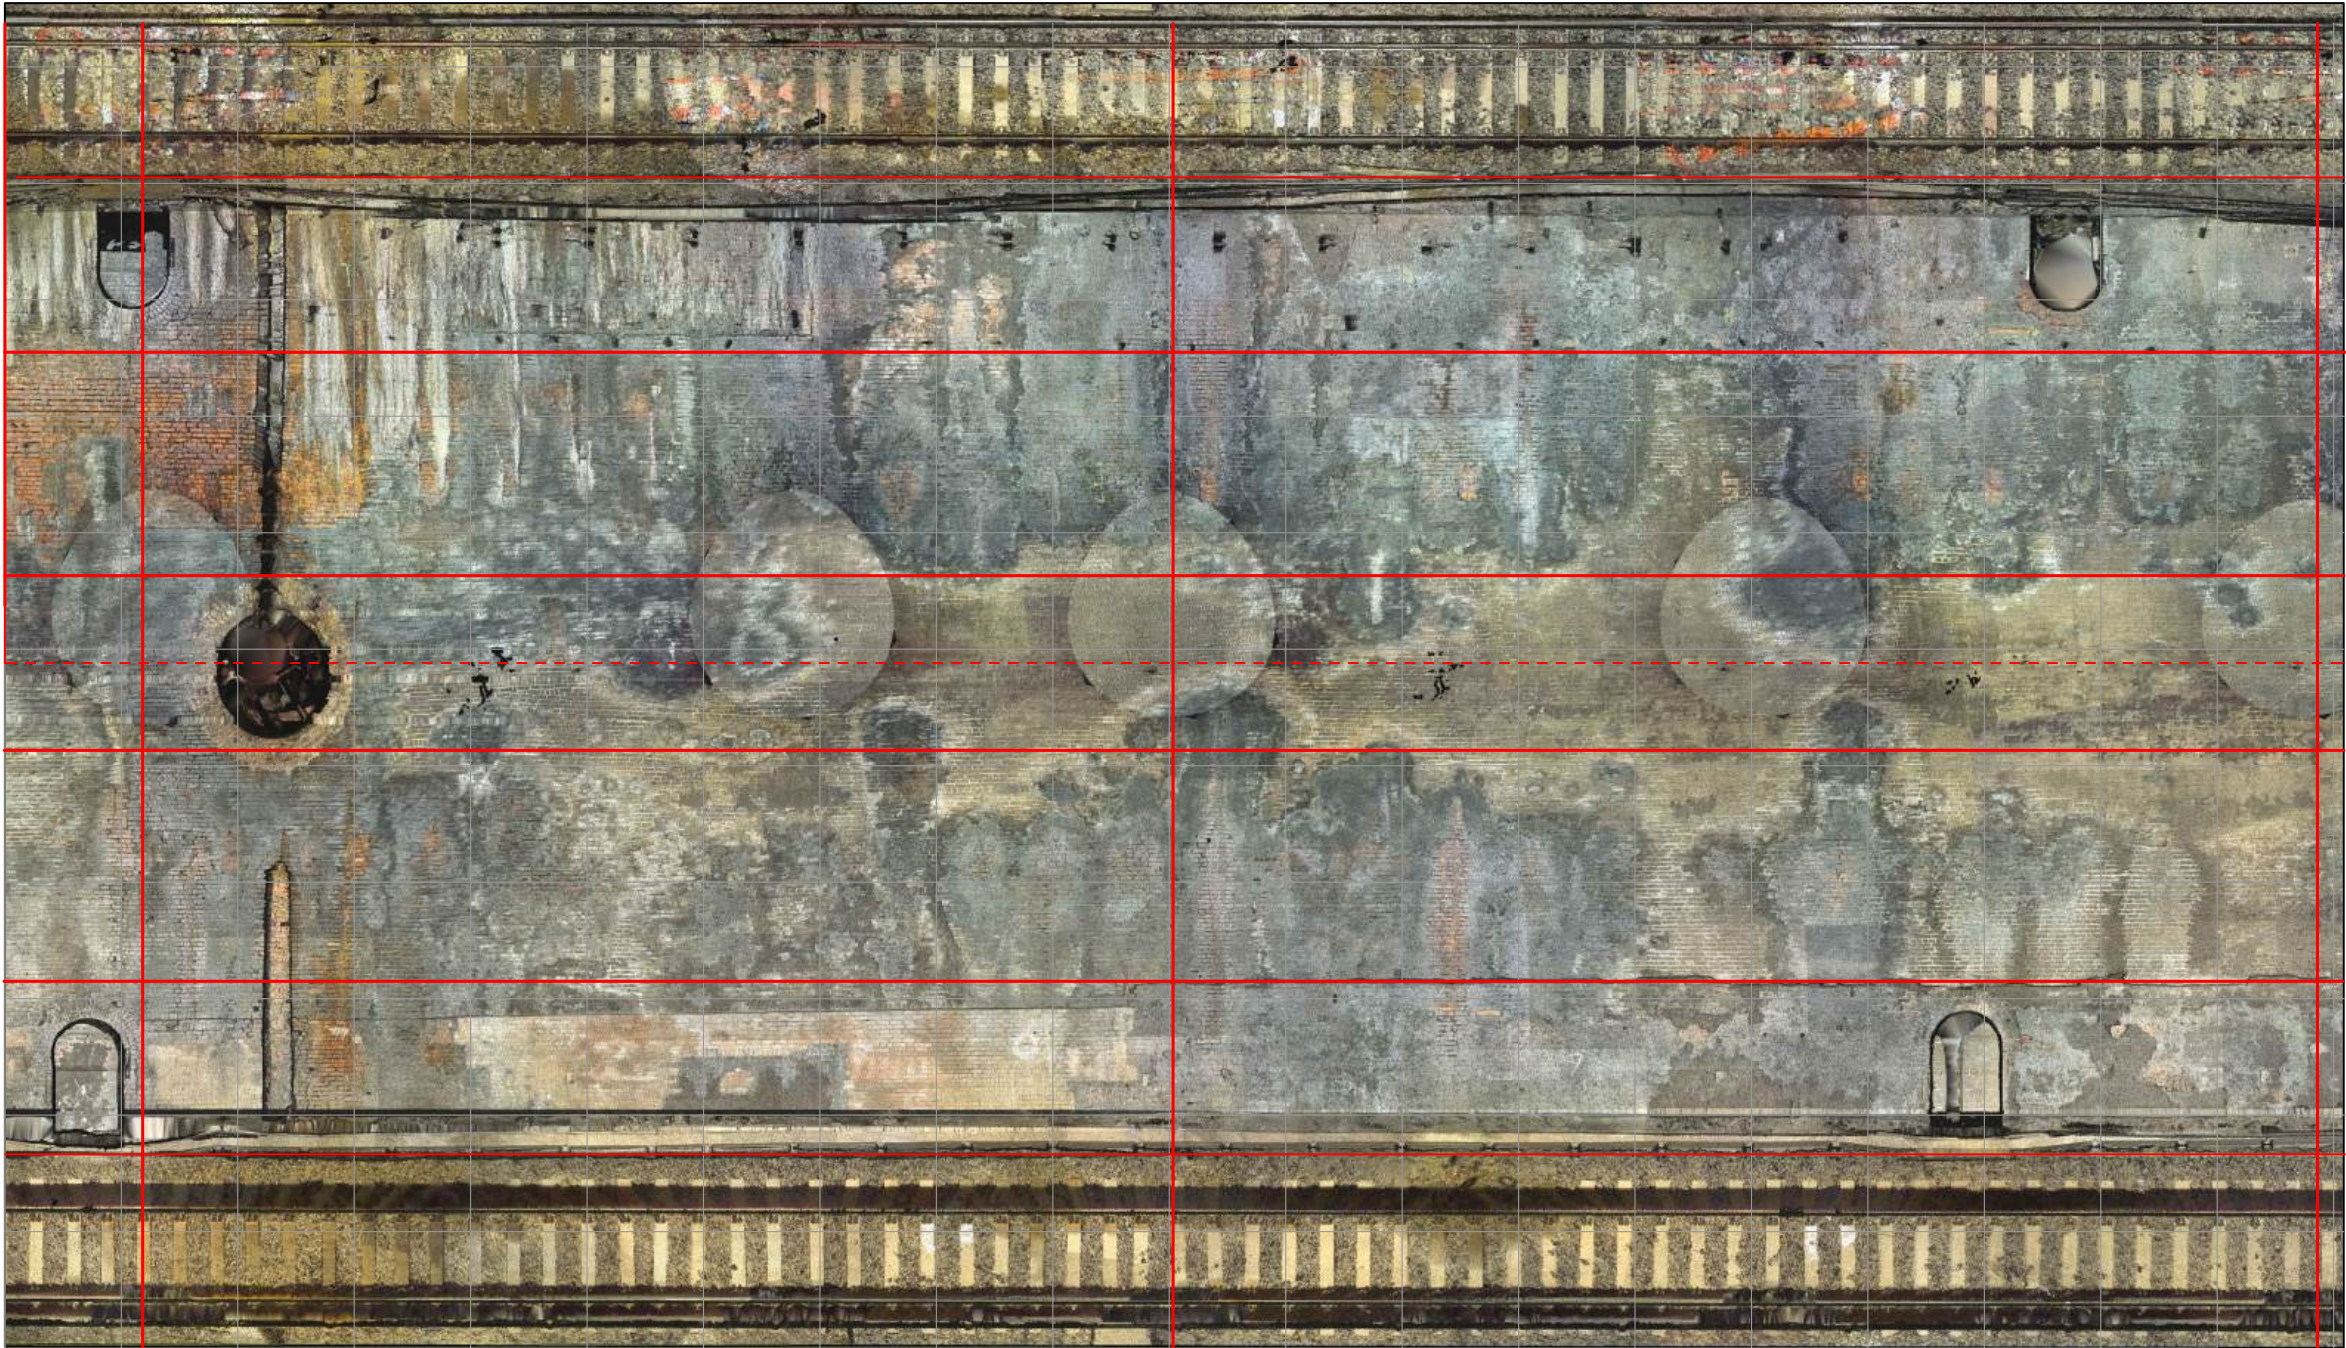

UP LINE
SIDEWALL
HAUNCH
CROWN
CROWN
HAUNCH
SIDEWALL
DOWN LINE

EAST PORTAL

TAB 24

TAB 25


TAB 26



TAB 26 to 28

WEST PORTAL


EAST PORTAL

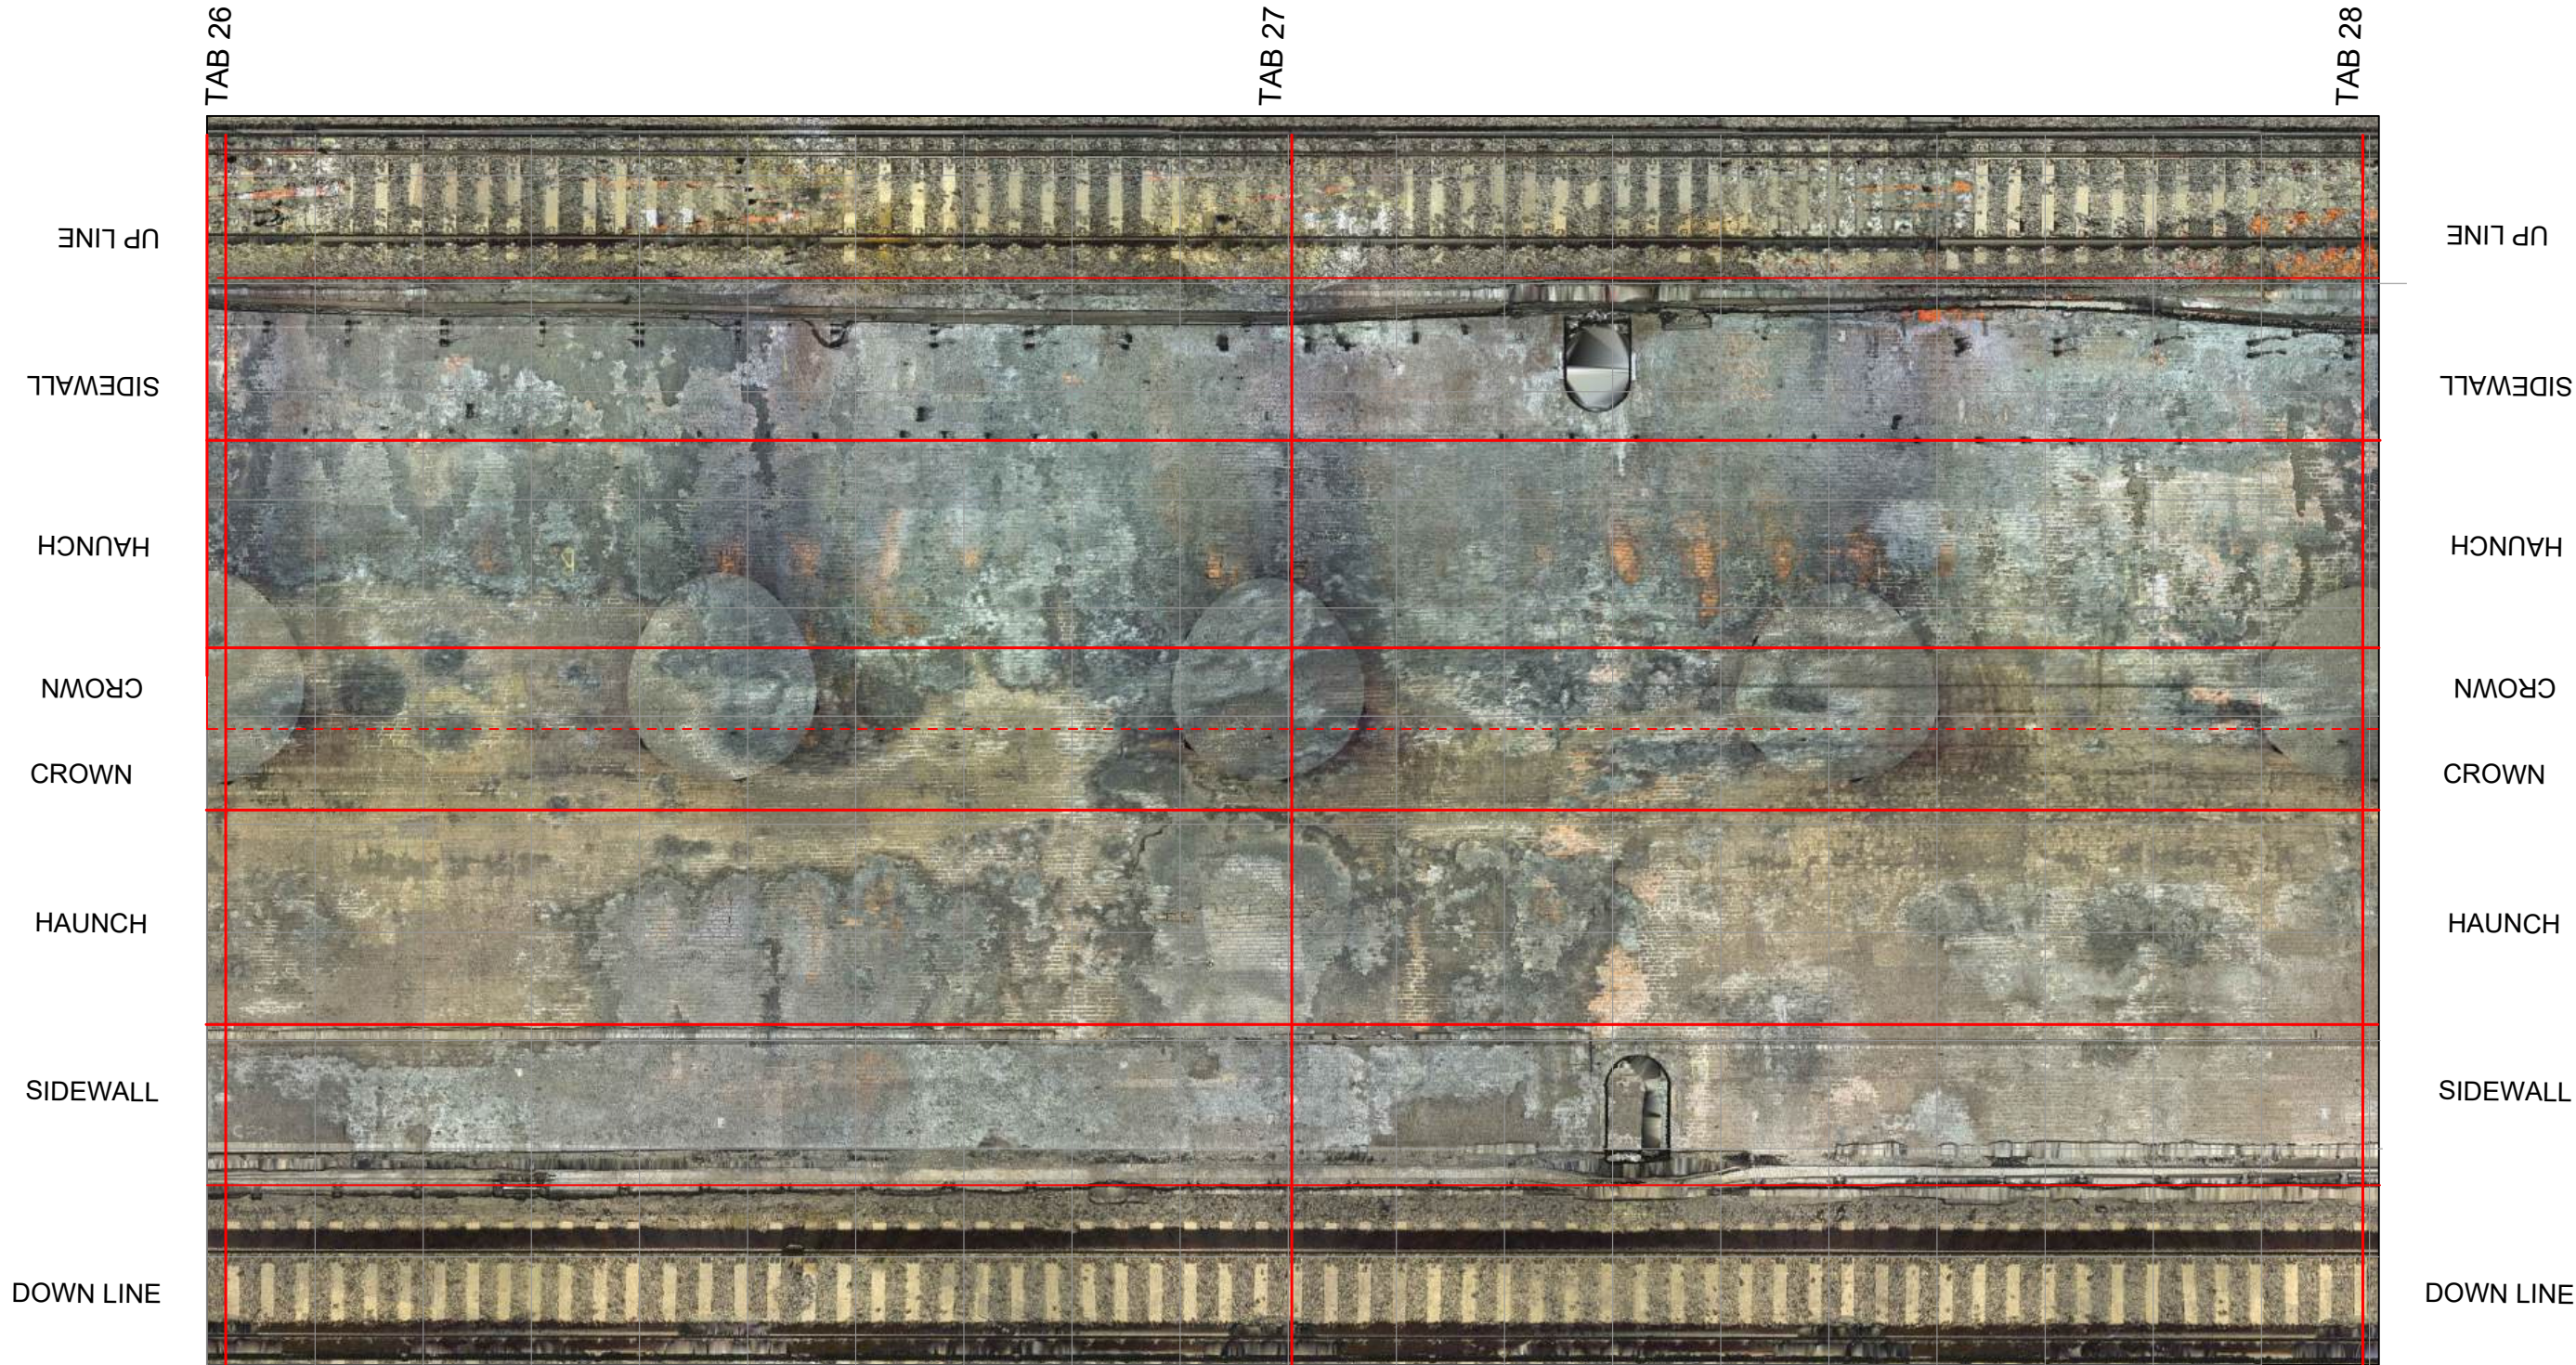

TAB 28 to 30

WEST PORTAL


EAST PORTAL

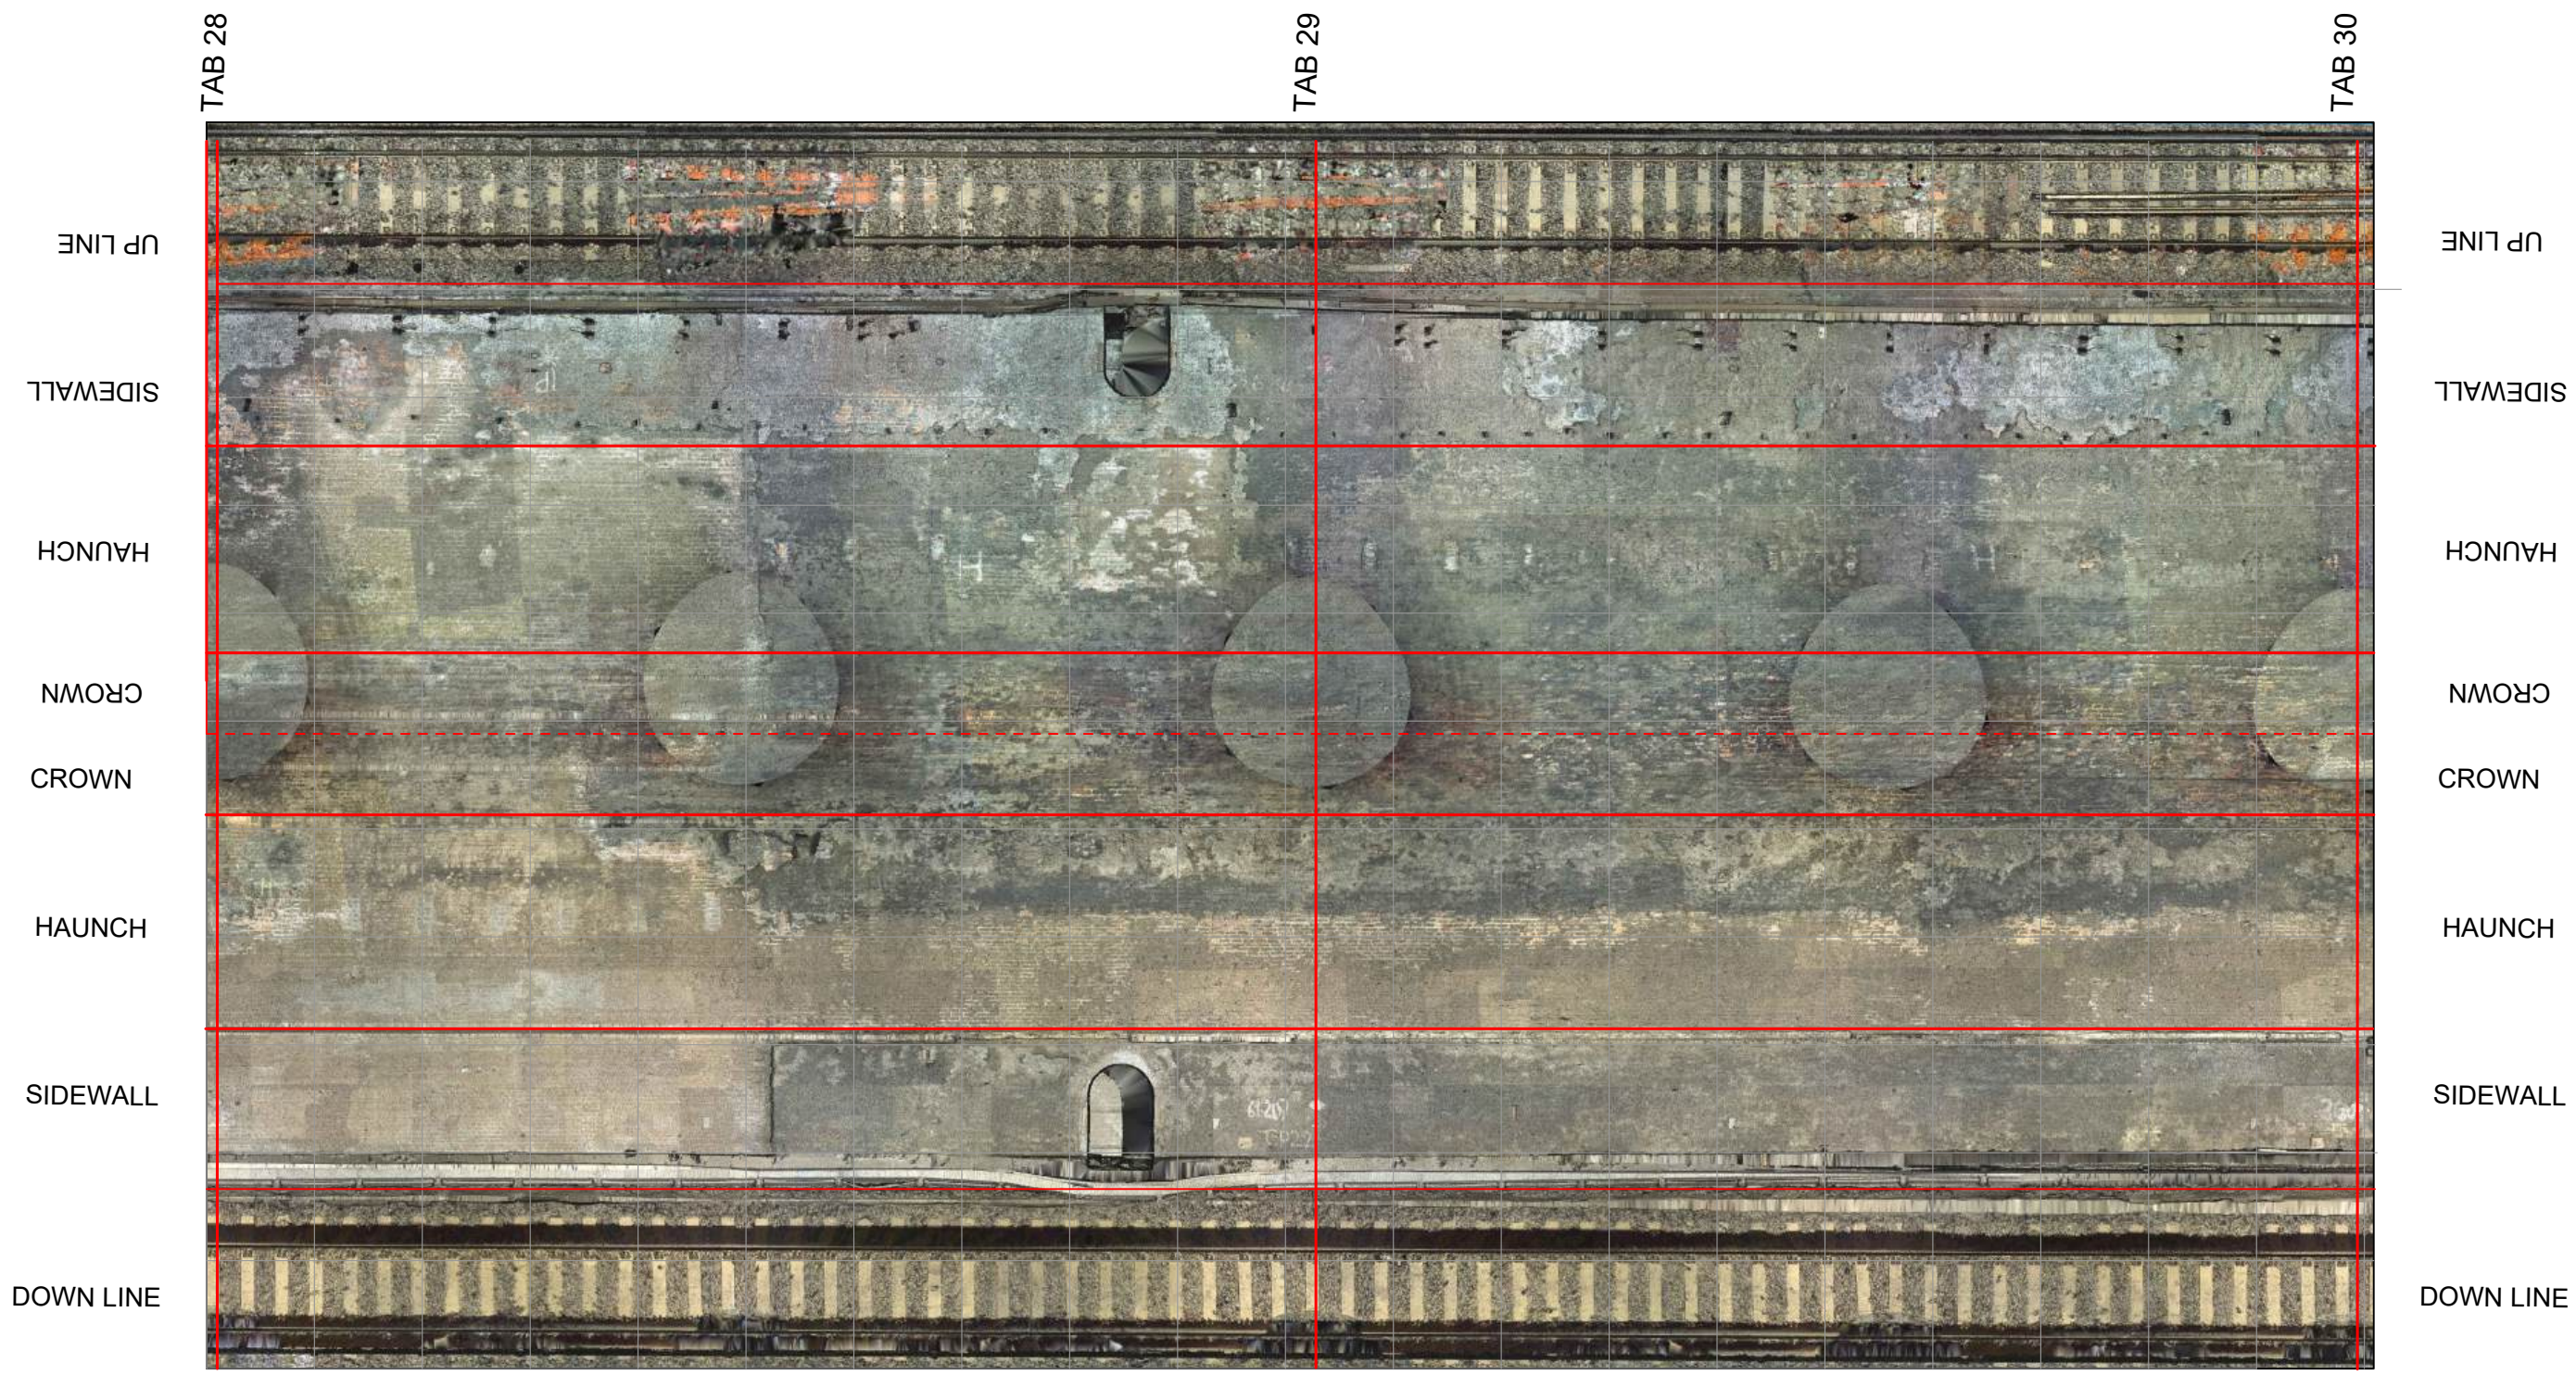

TAB 30 to 32

WEST PORTAL


EAST PORTAL

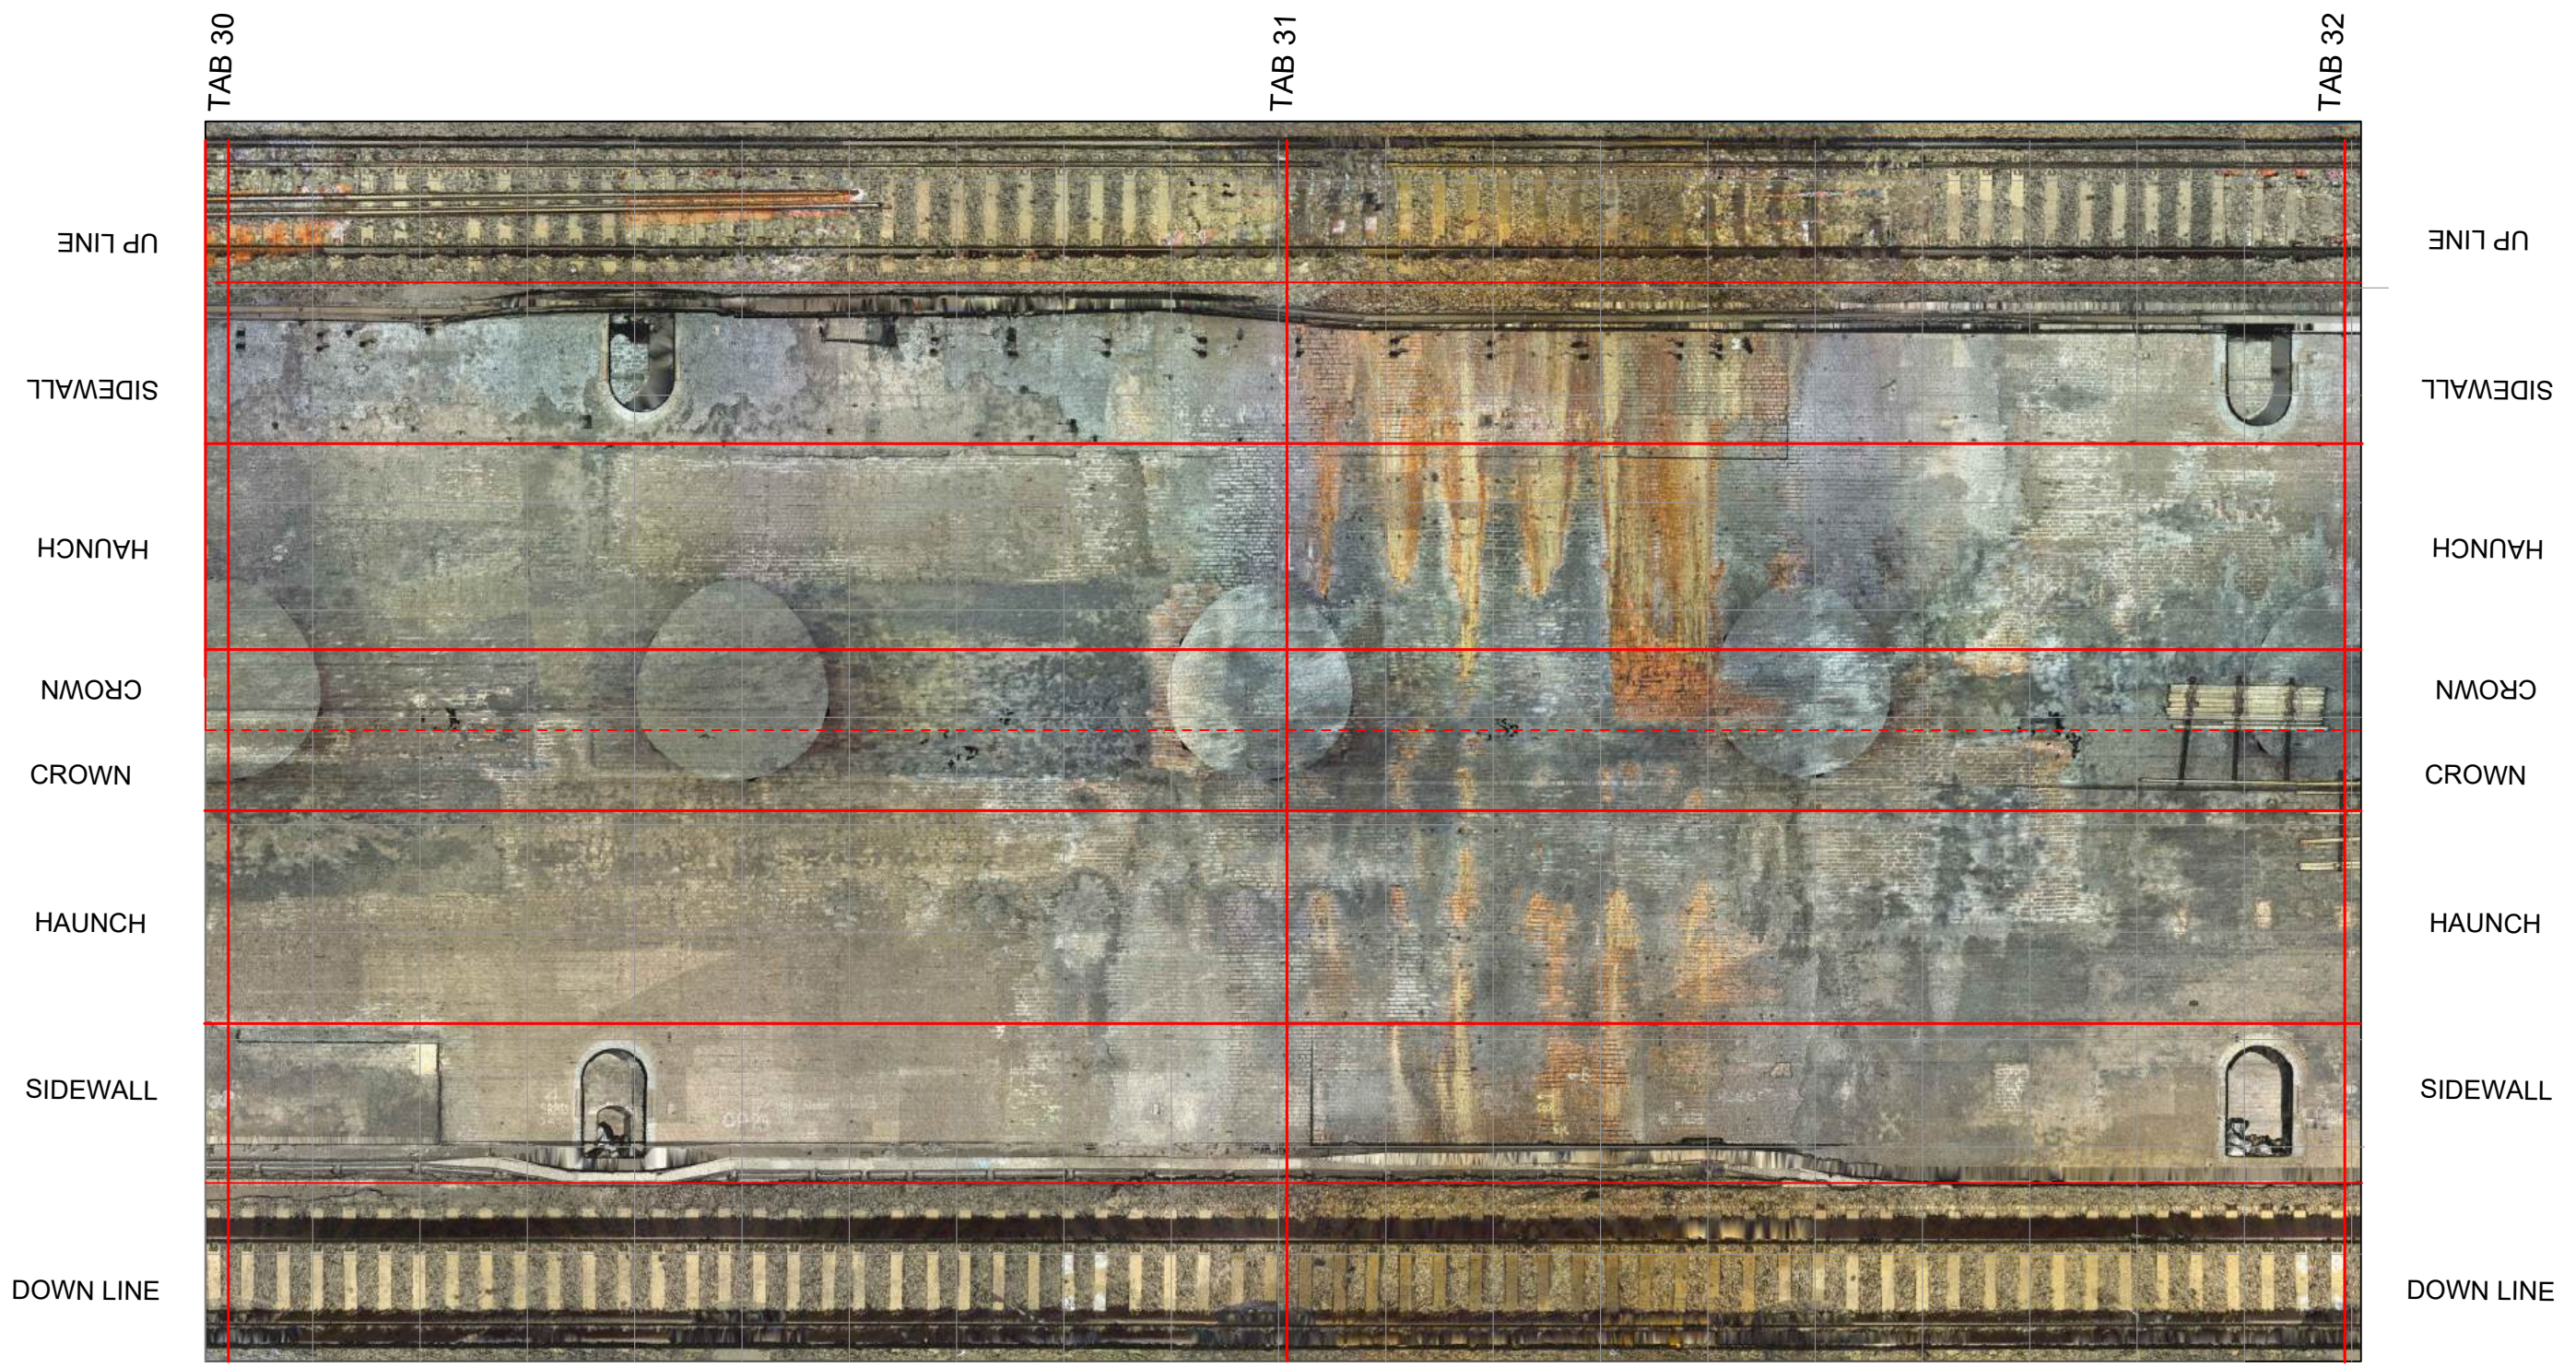

TAB 32 to 34

WEST PORTAL

EAST PORTAL

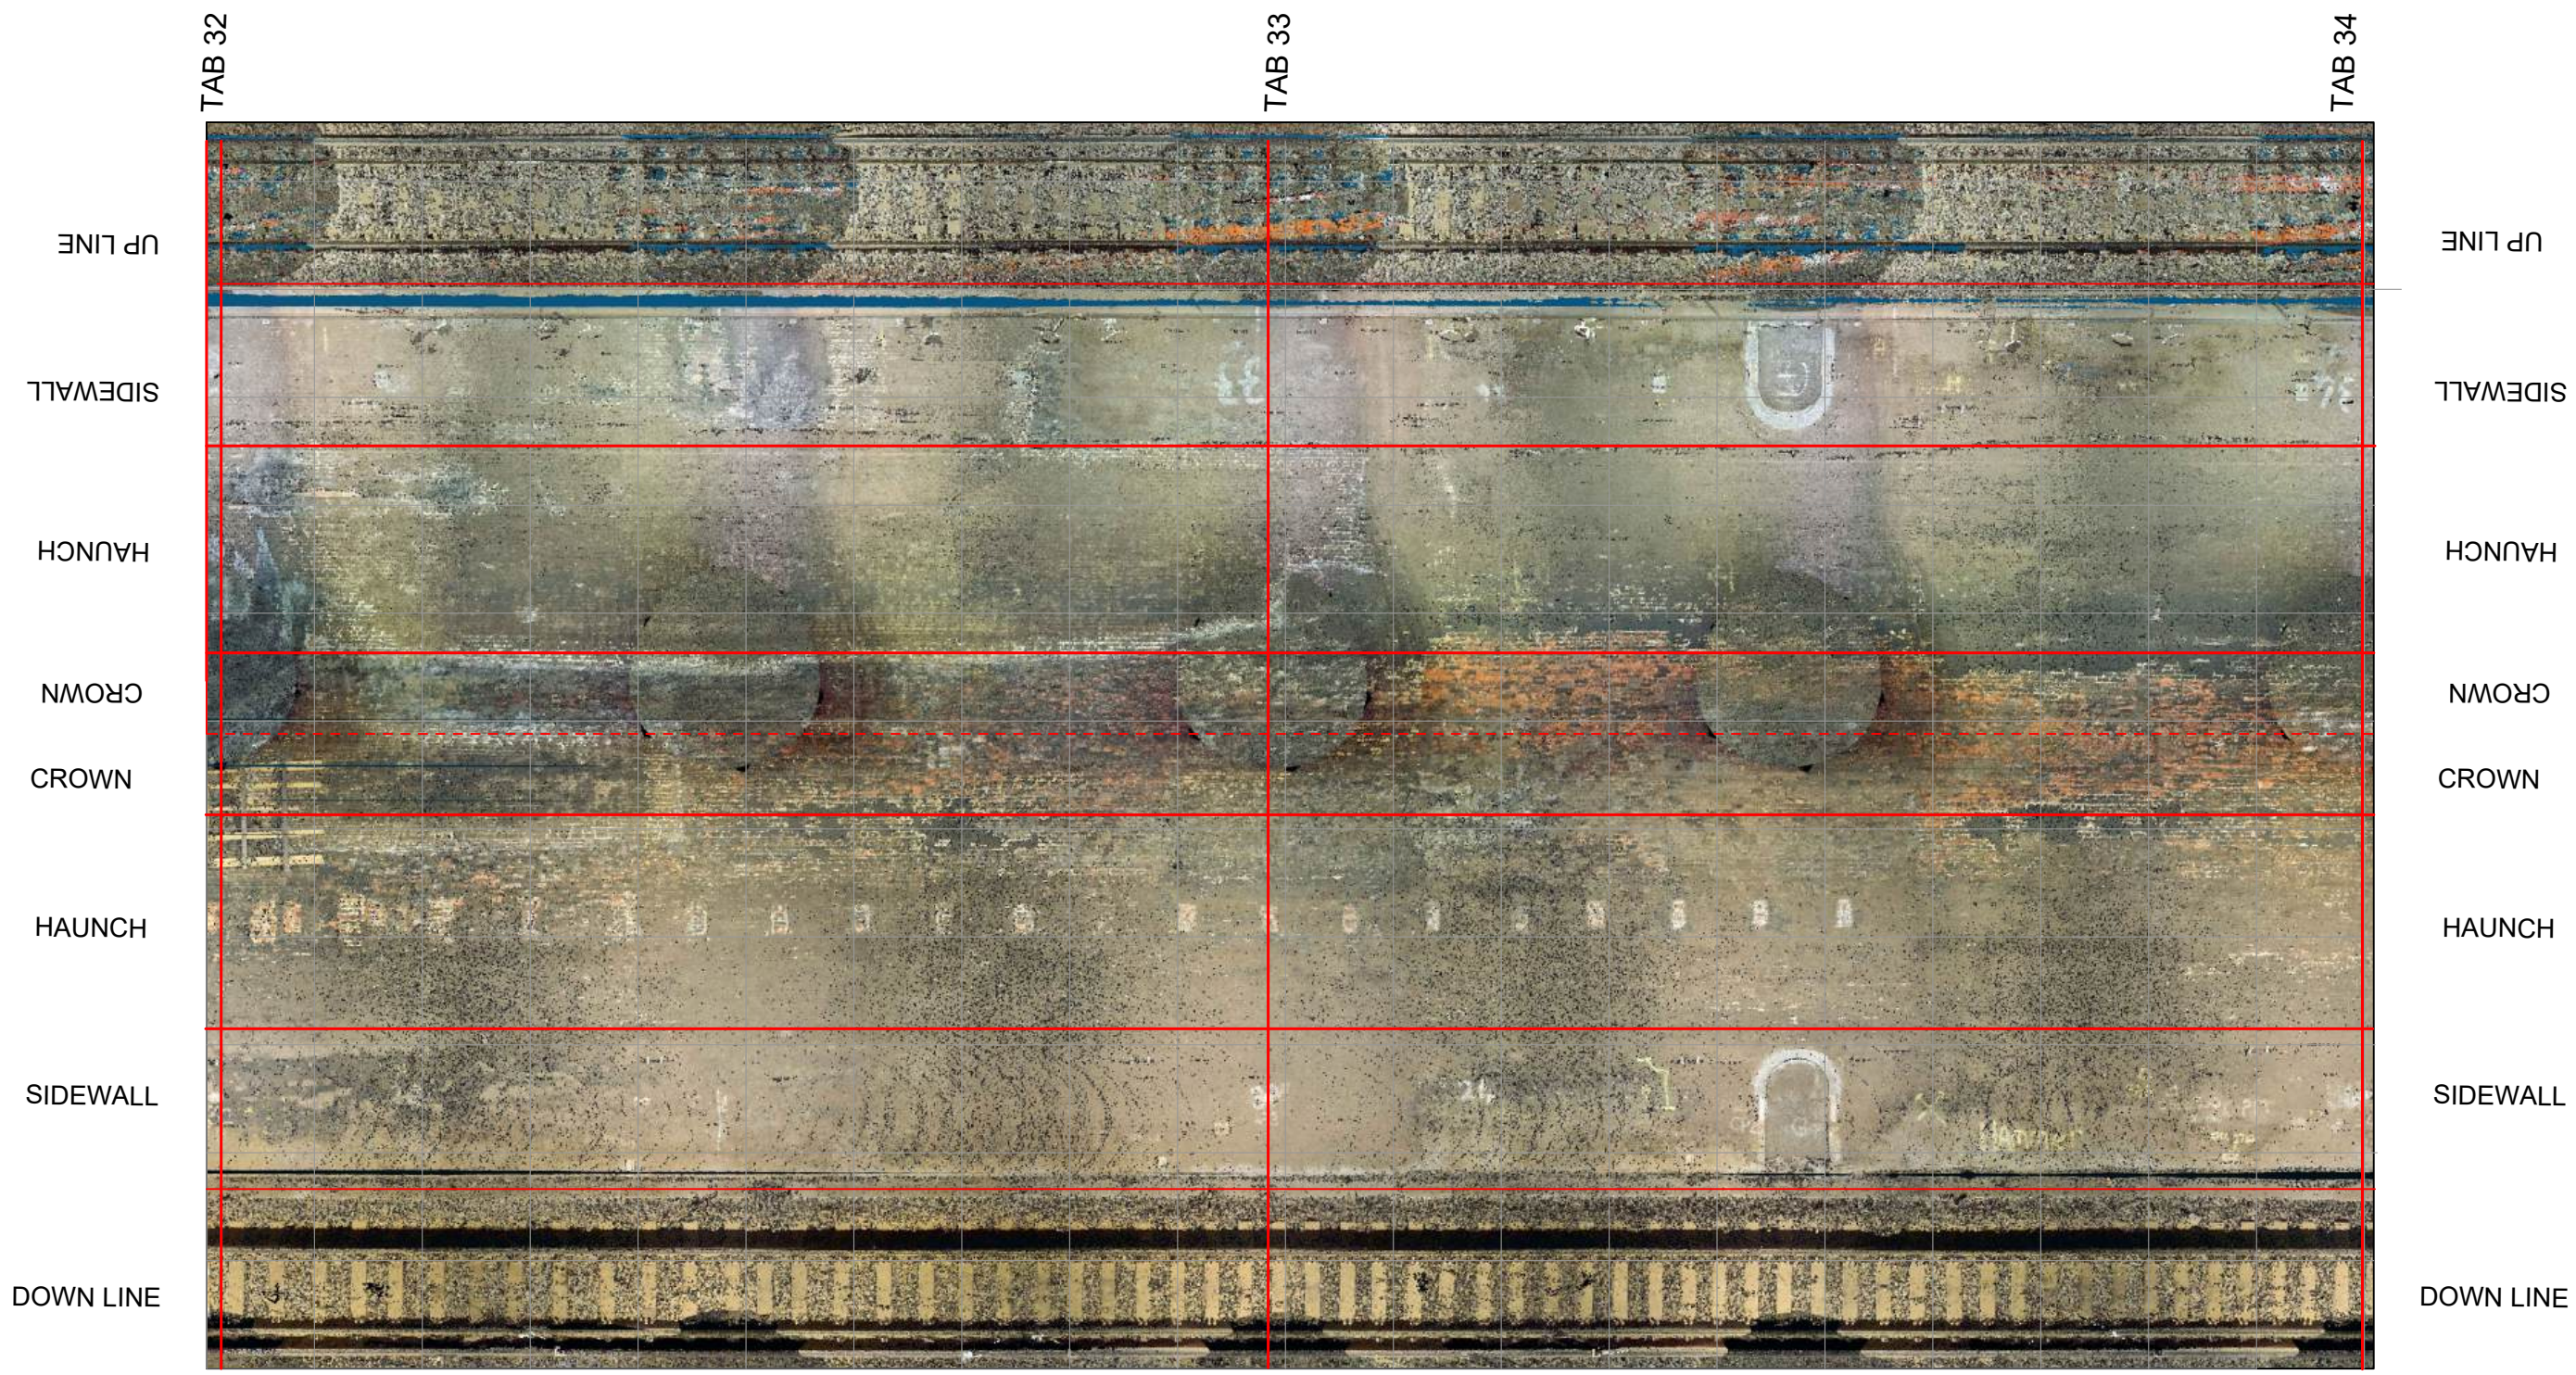

TAB 32

TAB 33

TAB 34

TAB 34 to 36

WEST PORTAL

TAB 34

UP LINE

SIDEWALL

HAUNCH

CROWN

CROWN

HAUNCH

SIDEWALL

DOWN LINE

TAB 34

TAB 34

TAB 35

TAB 35

TAB 36

TAB 36

UP LINE

SIDEWALL

HAUNCH

CROWN

CROWN

HAUNCH

SIDEWALL

DOWN LINE

EAST PORTAL



TAB 36 to 38


WEST PORTAL

DOWN LINE
SIDEWALL
HAUNCH
CROWN
CROWN
HAUNCH
SIDEWALL
UP LINE

TAB 36

TAB 37

TAB 38

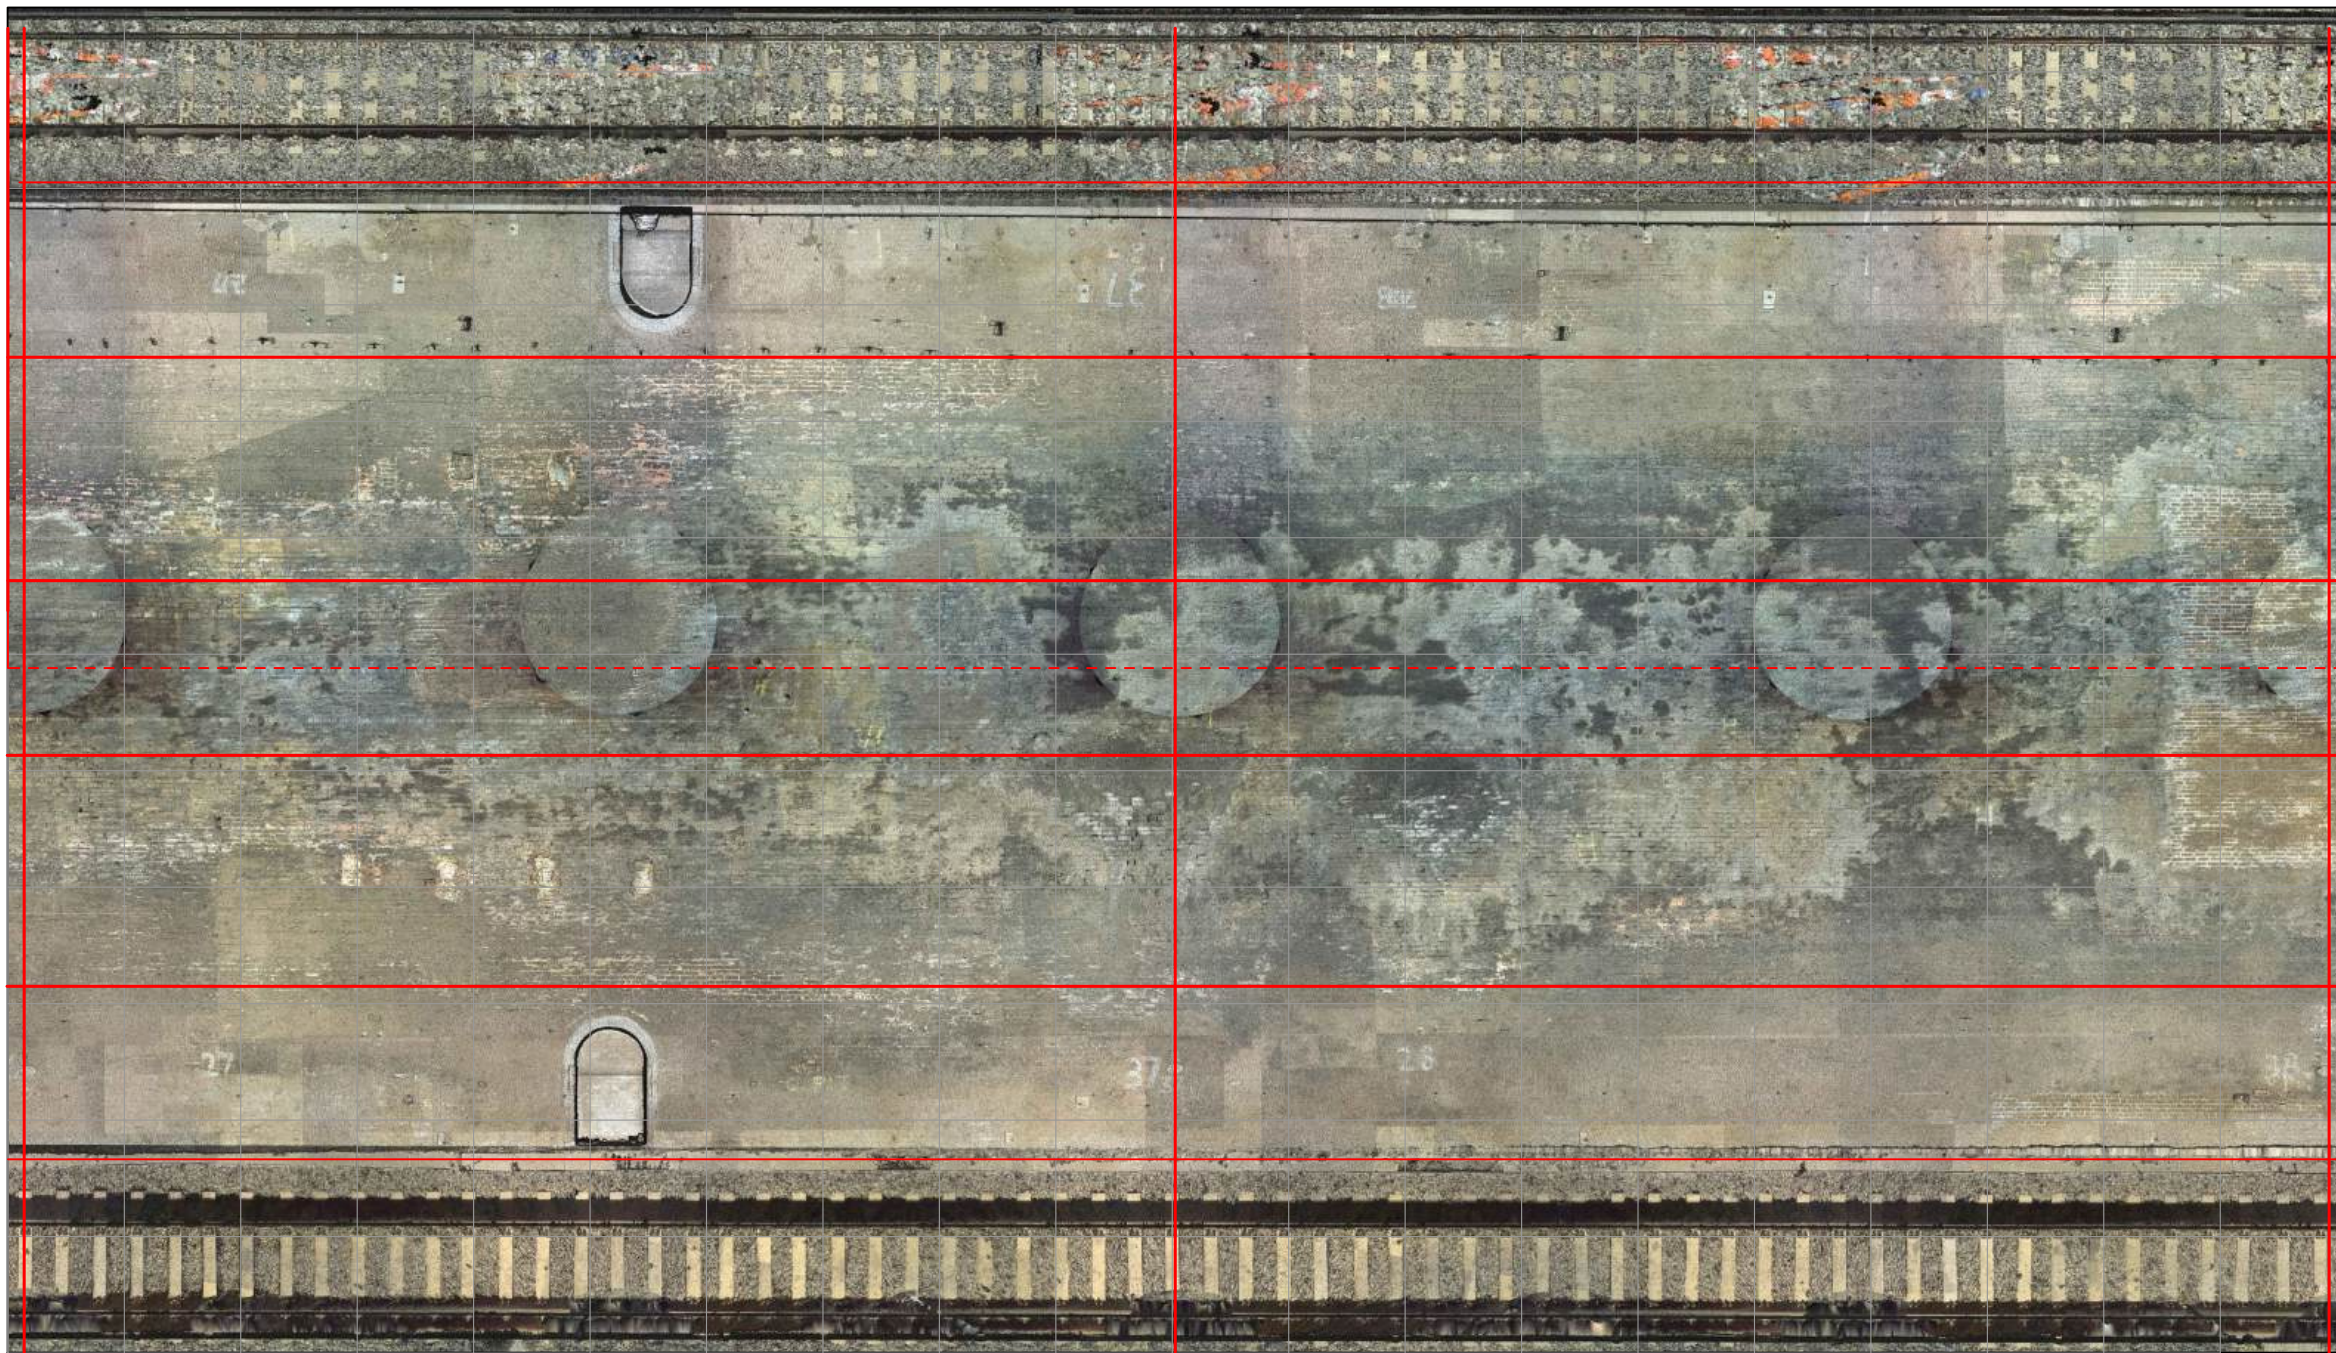

EAST PORTAL

DOWN LINE
SIDEWALL
HAUNCH
CROWN
CROWN
HAUNCH
SIDEWALL
UP LINE

TAB 36

TAB 37

TAB 38




TAB 38 to 40

WEST PORTAL

TAB 38
UP LINE
SIDEWALL
HAUNCH
CROWN
CROWN
HAUNCH
SIDEWALL
DOWN LINE

TAB 38

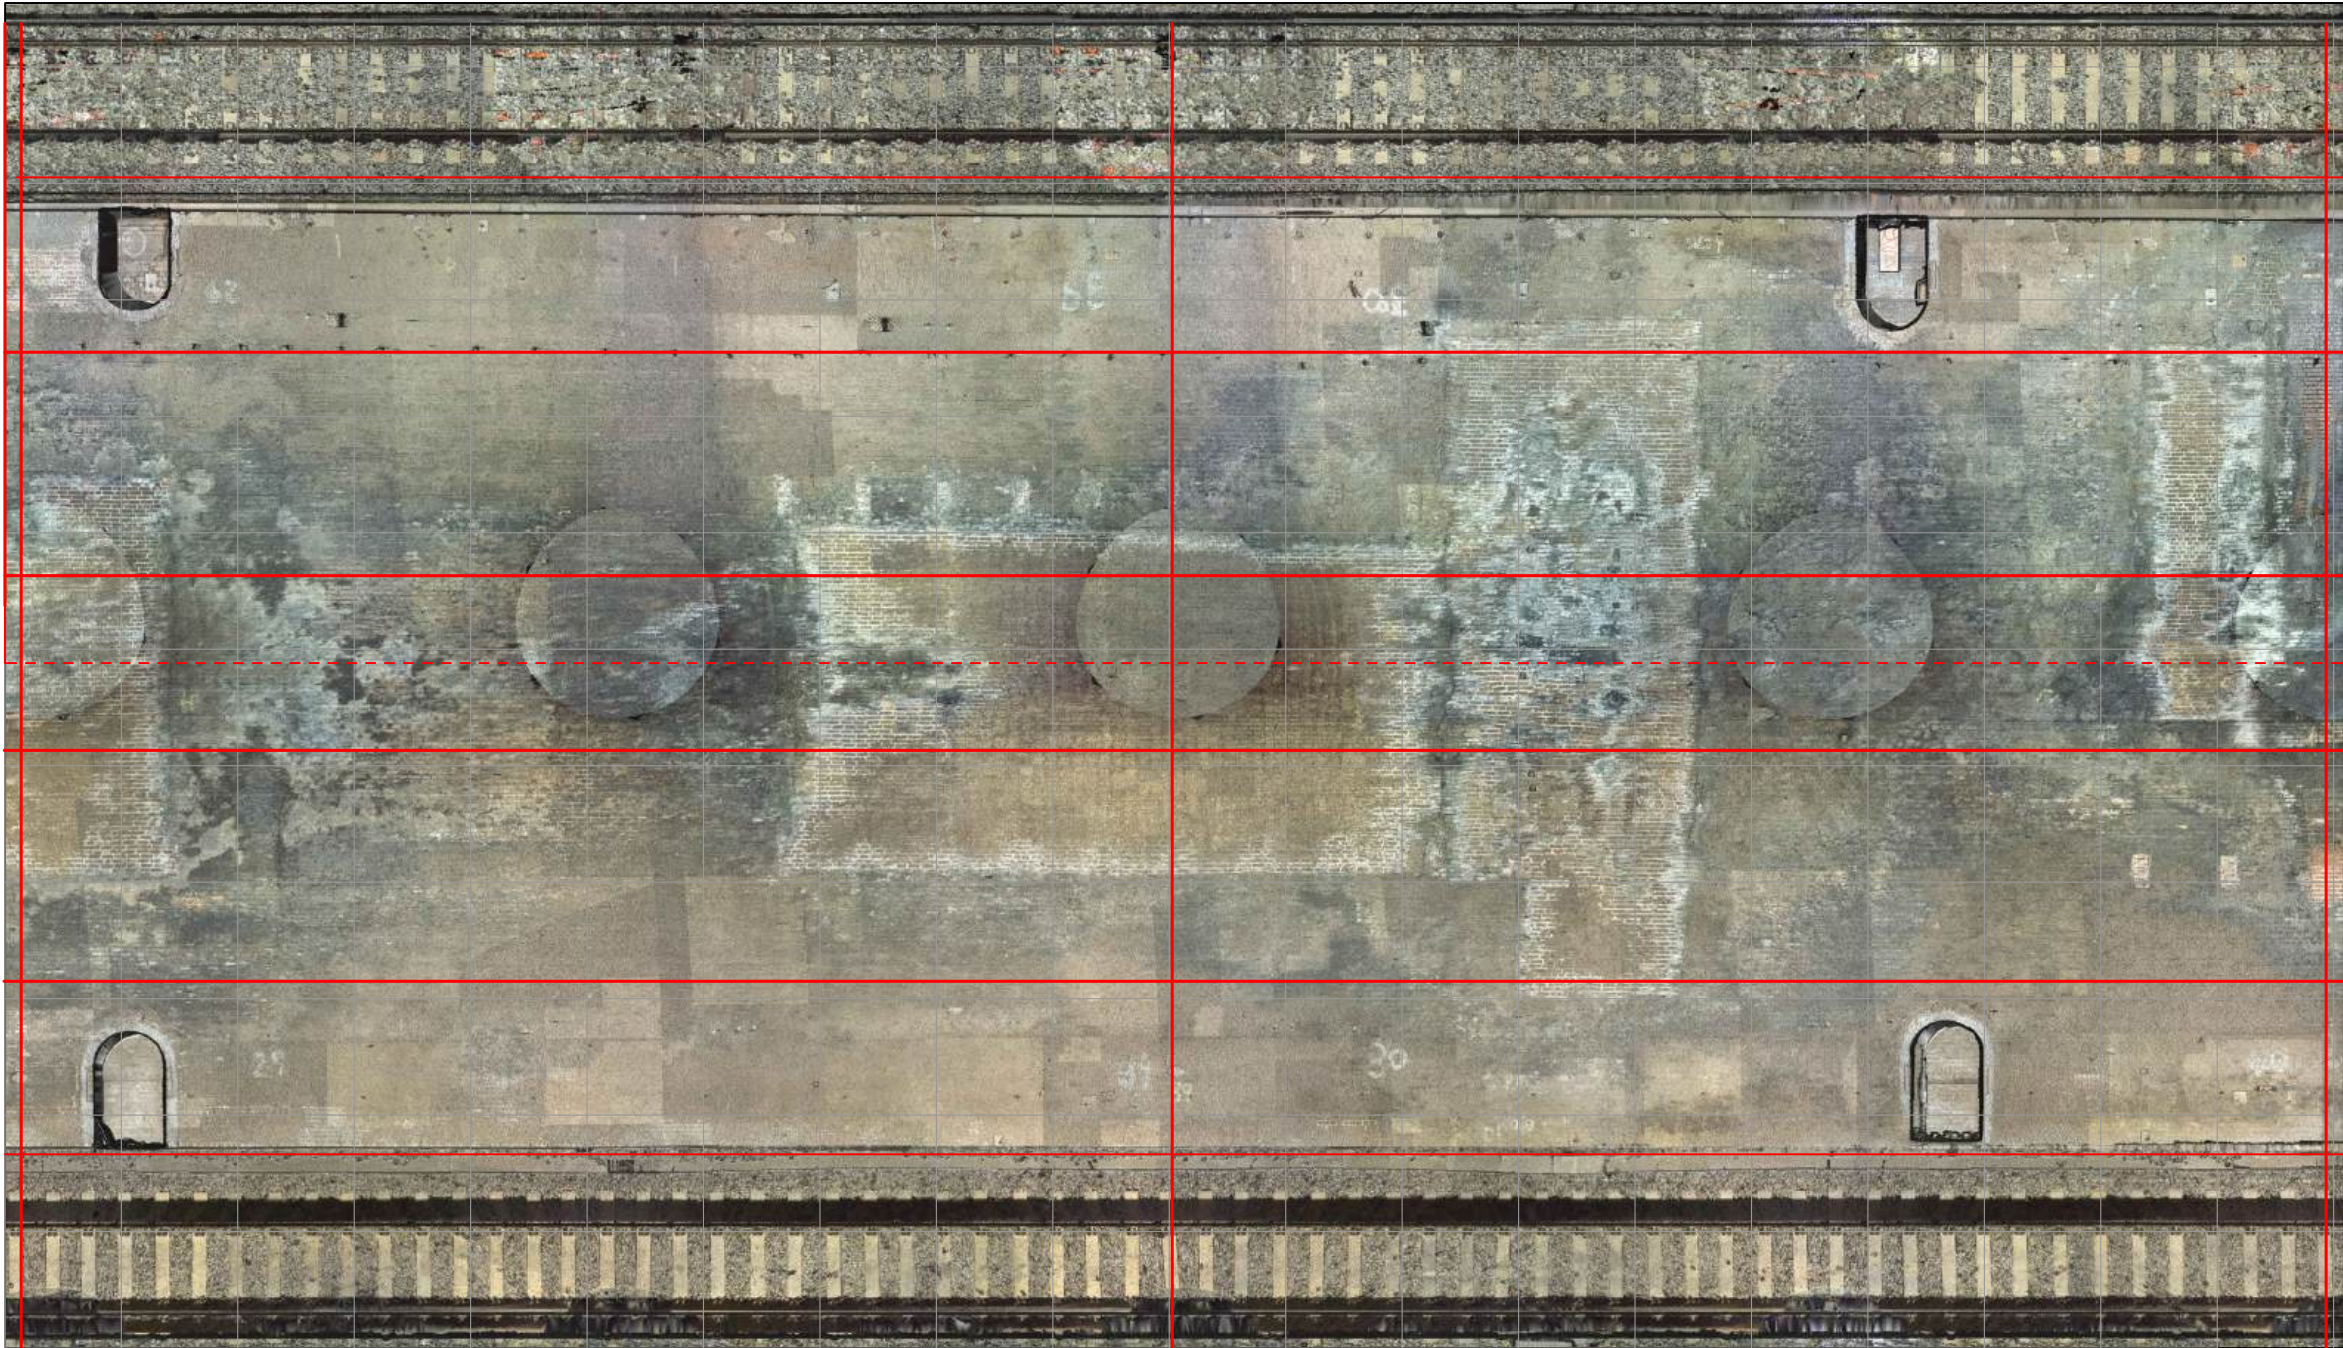

UP LINE
SIDEWALL
HAUNCH
CROWN
CROWN
HAUNCH
SIDEWALL
DOWN LINE

EAST PORTAL

TAB 40

TAB 38



TAB 39


TAB 40

TAB 40 to 42

WEST PORTAL

TAB 40
UP LINE
SIDEWALL
HAUNCH
CROWN
CROWN
HAUNCH
SIDEWALL
DOWN LINE

TAB 40

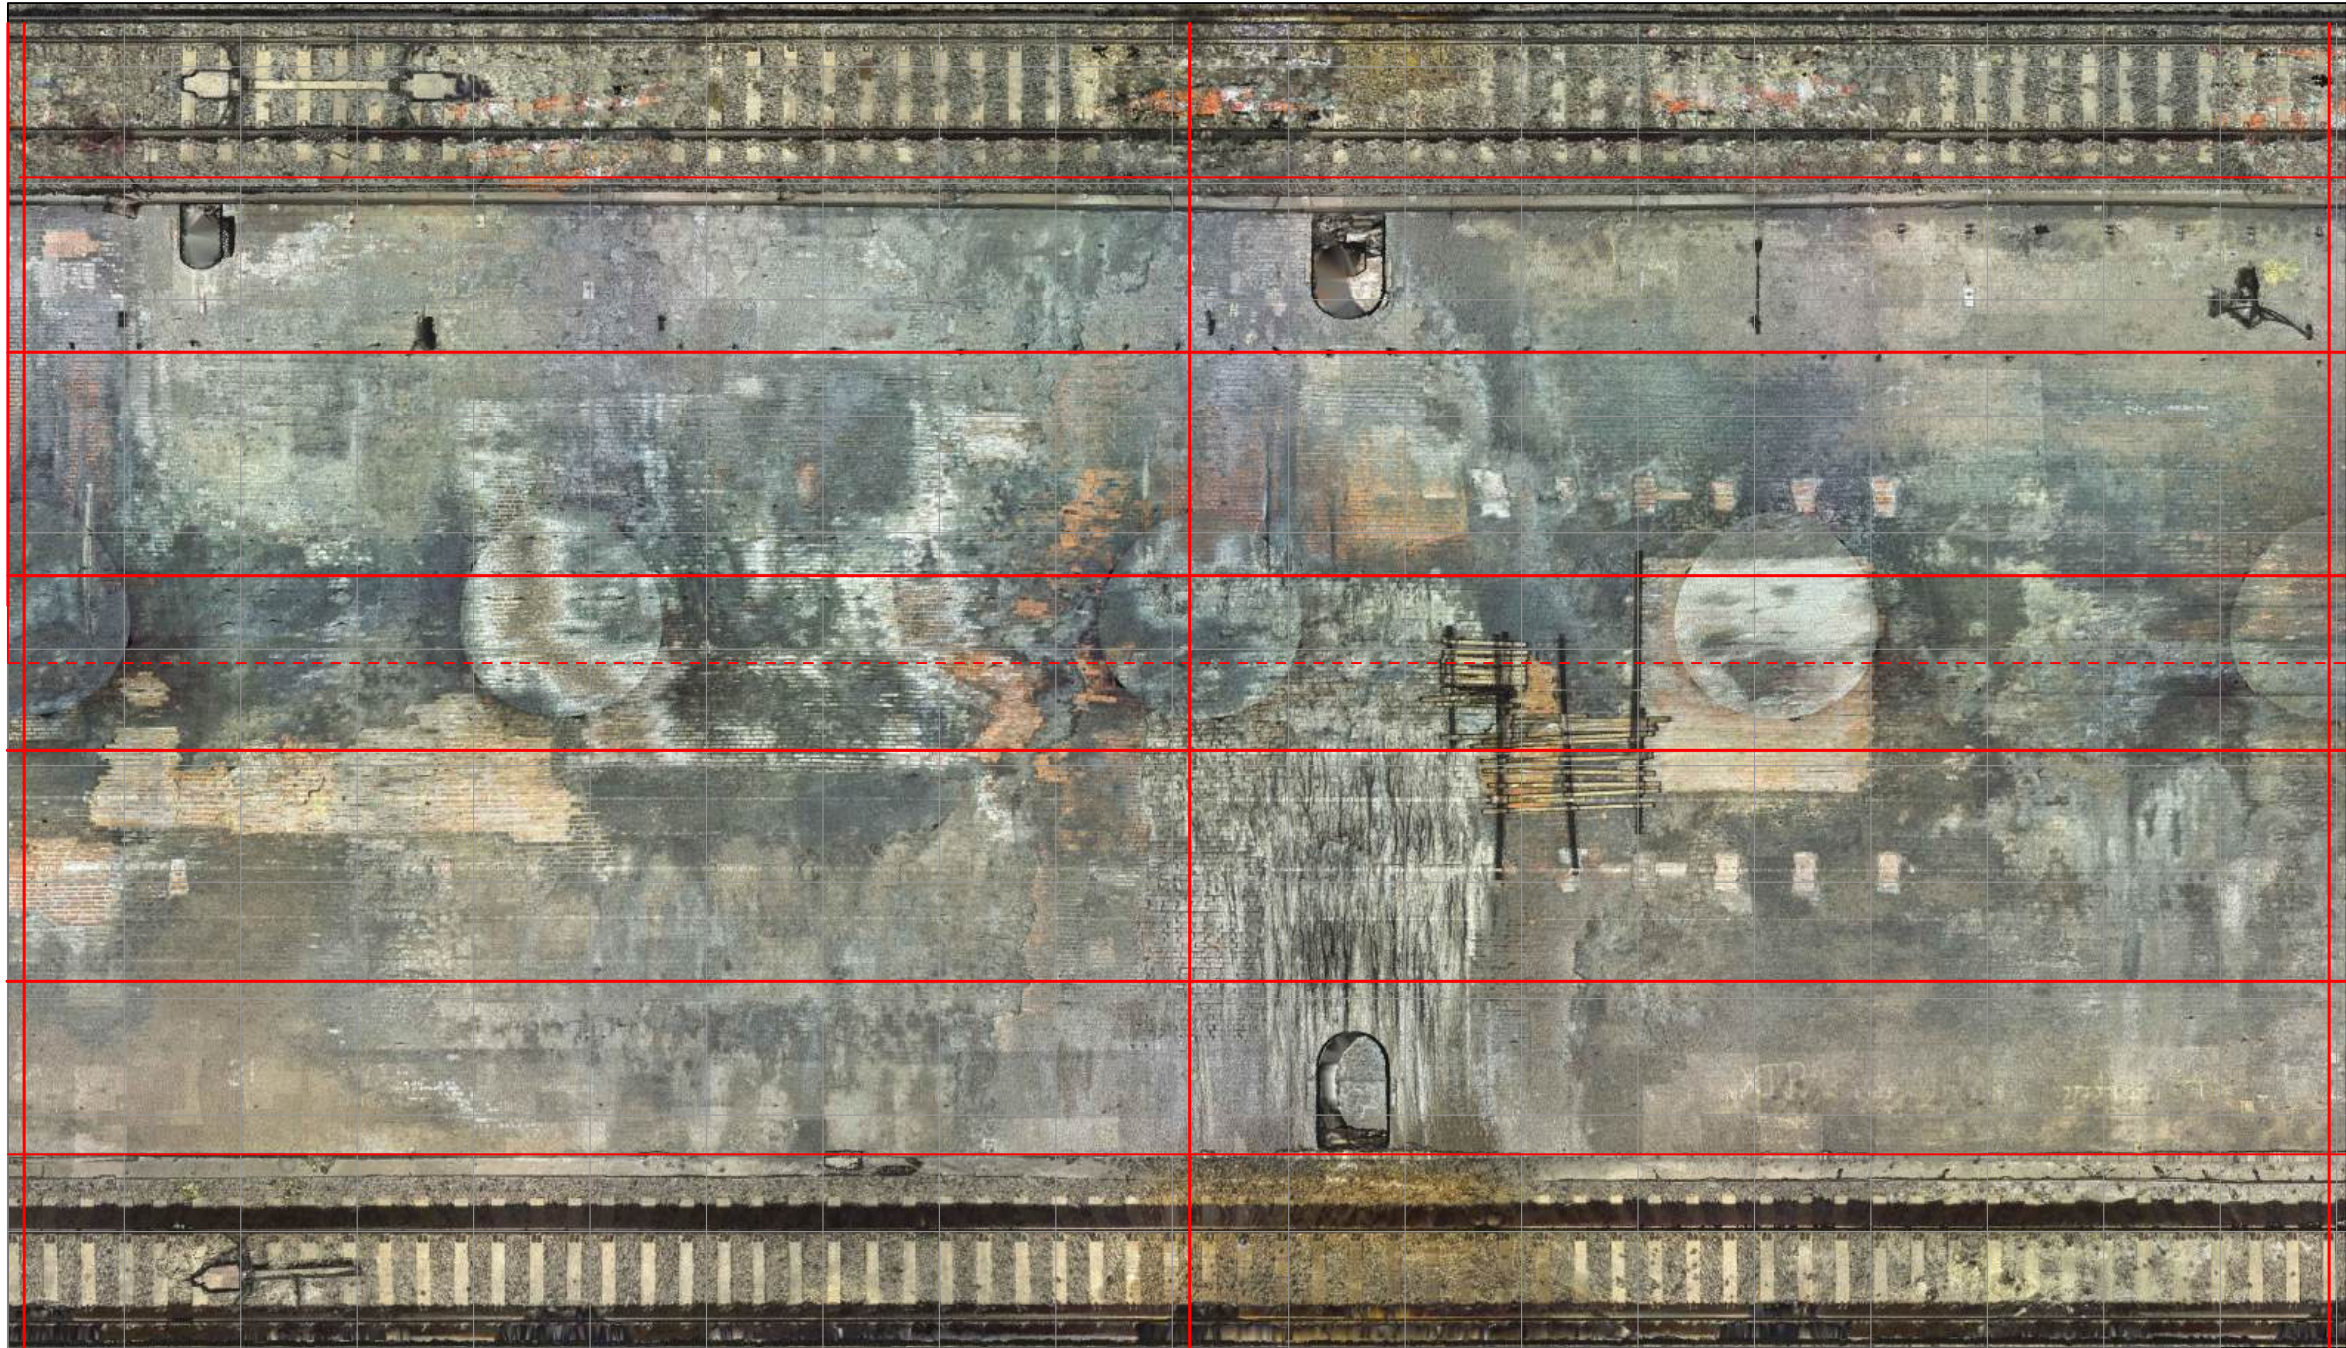

UP LINE
SIDEWALL
HAUNCH
CROWN
CROWN
HAUNCH
SIDEWALL
DOWN LINE

TAB 42

EAST PORTAL

TAB 40



TAB 41

TAB 42

TAB 42 to 44

WEST PORTAL

TAB 42
UP LINE
SIDEWALL
HAUNCH
CROWN
CROWN
HAUNCH
SIDEWALL
DOWN LINE

TAB 42



TAB 44
UP LINE
SIDEWALL
HAUNCH
CROWN
CROWN
HAUNCH
SIDEWALL
DOWN LINE

EAST PORTAL

TAB 42



TAB 43

TAB 44

TAB 44 to 46

WEST PORTAL

TAB 44

UP LINE

SIDEWALL

HAUNCH

CROWN


CROWN

HAUNCH

SIDEWALL

DOWN LINE

TAB 44

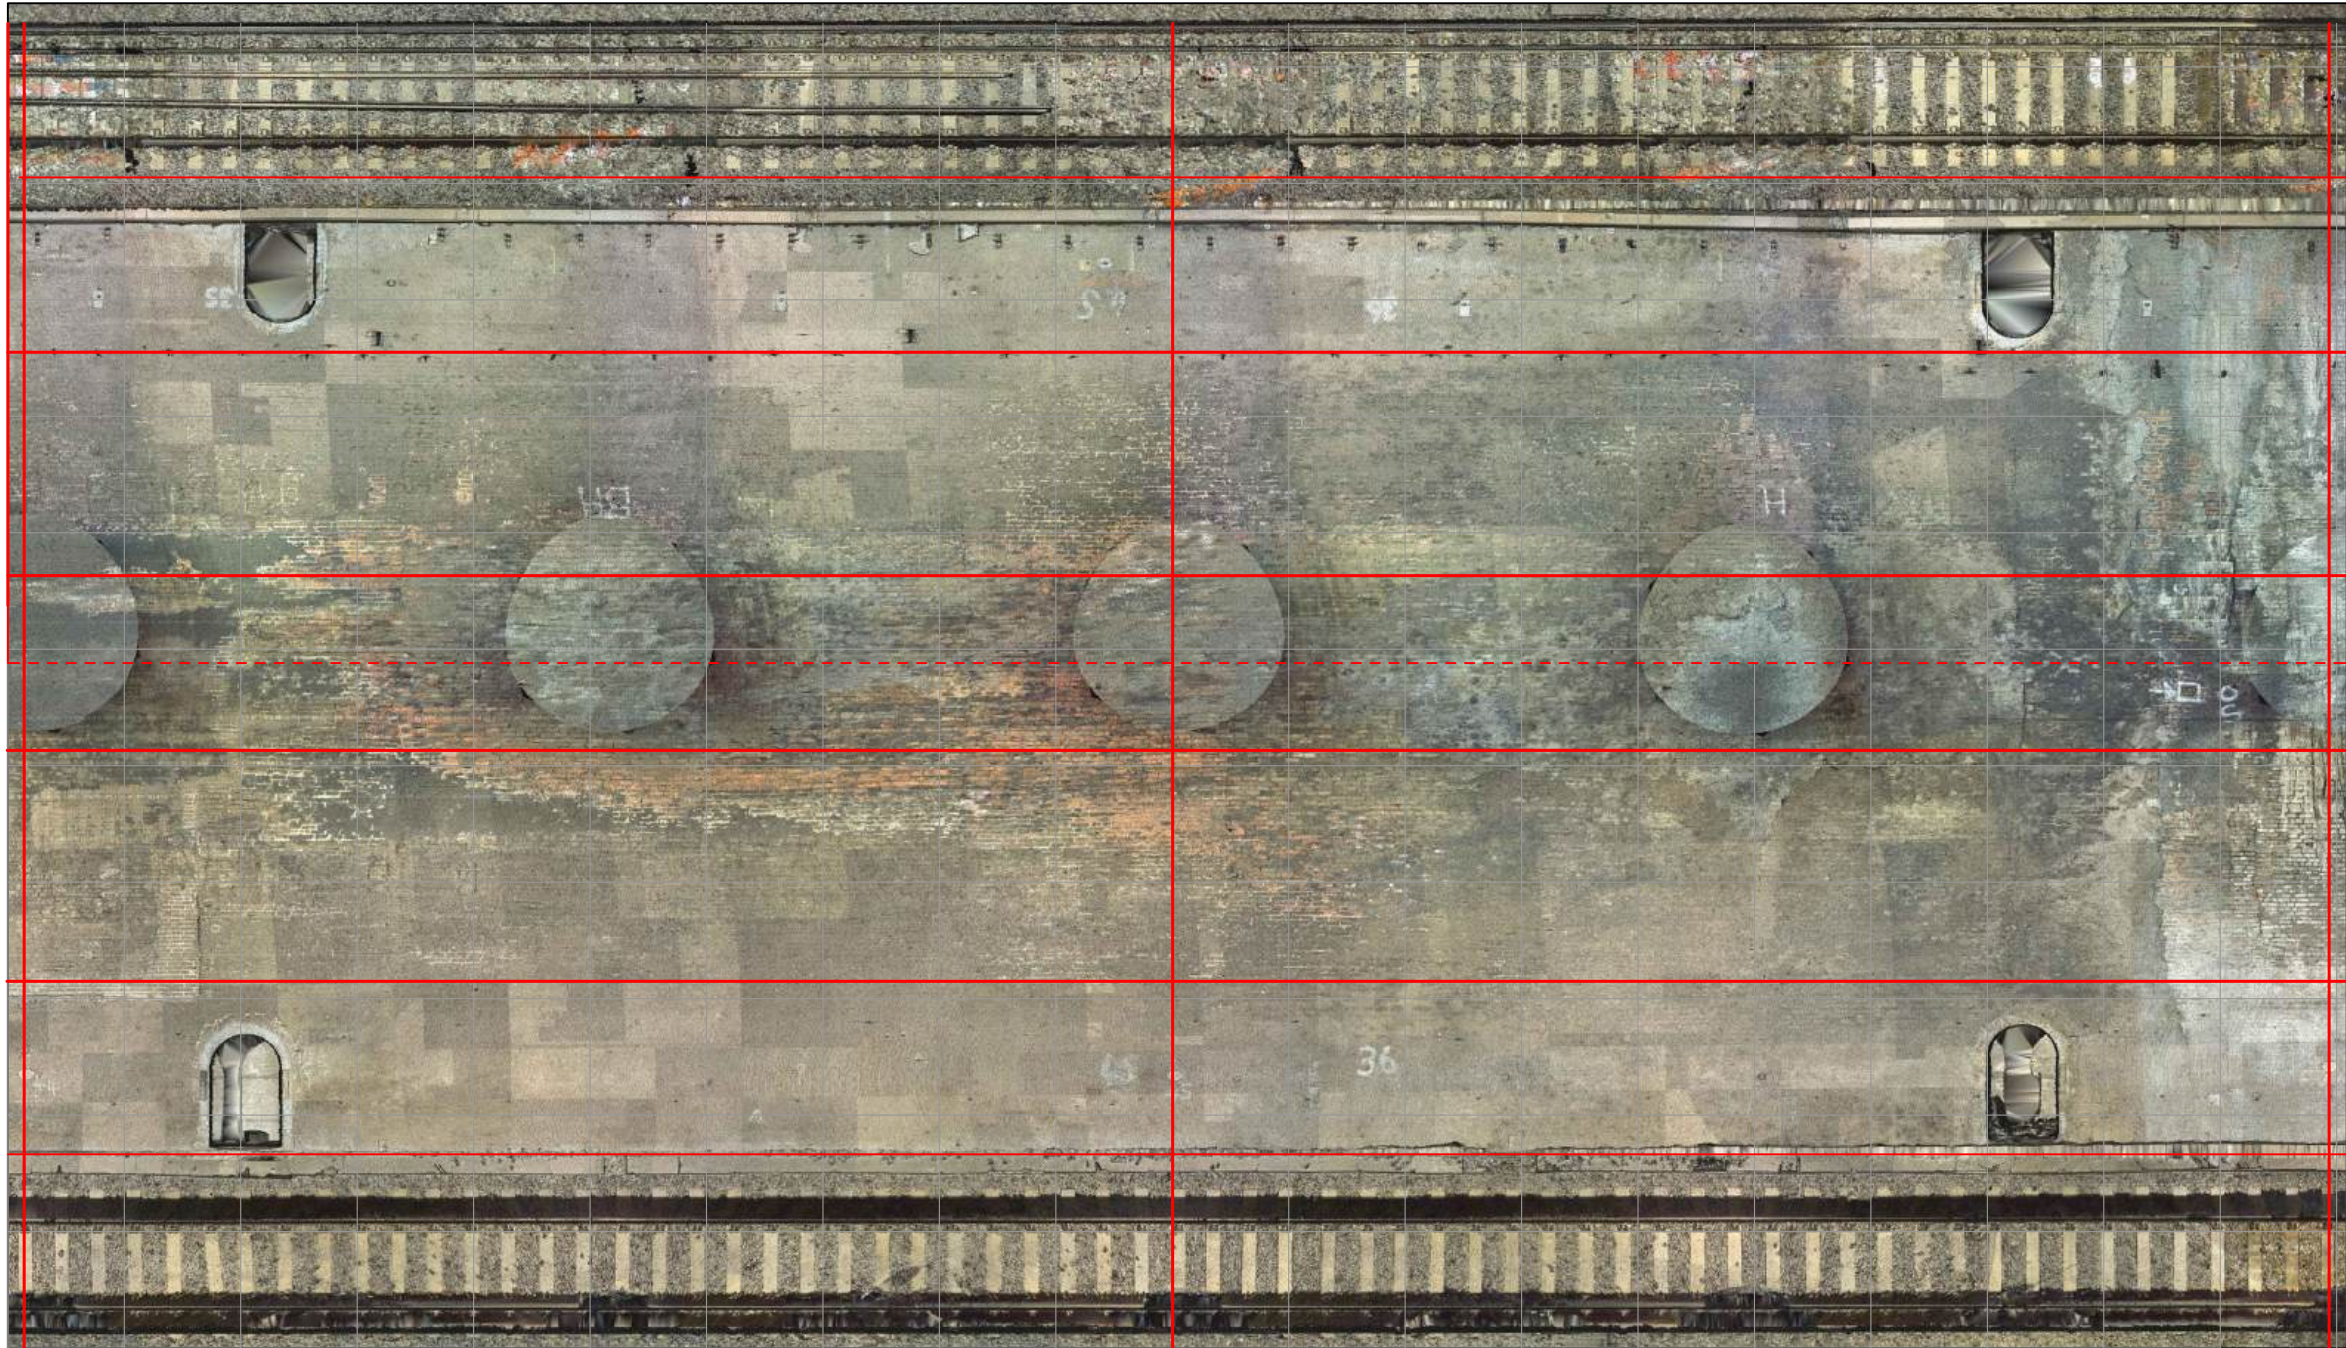

TAB 44



TAB 45

TAB 46

EAST PORTAL

TAB 46

UP LINE

SIDEWALL

HAUNCH

CROWN

CROWN

HAUNCH

SIDEWALL


DOWN LINE

TAB 46 to 48

WEST PORTAL

TAB 46
DOWN LINE
SIDEWALL
HAUNCH
CROWN
CROWN
HAUNCH
SIDEWALL
UP LINE

TAB 46

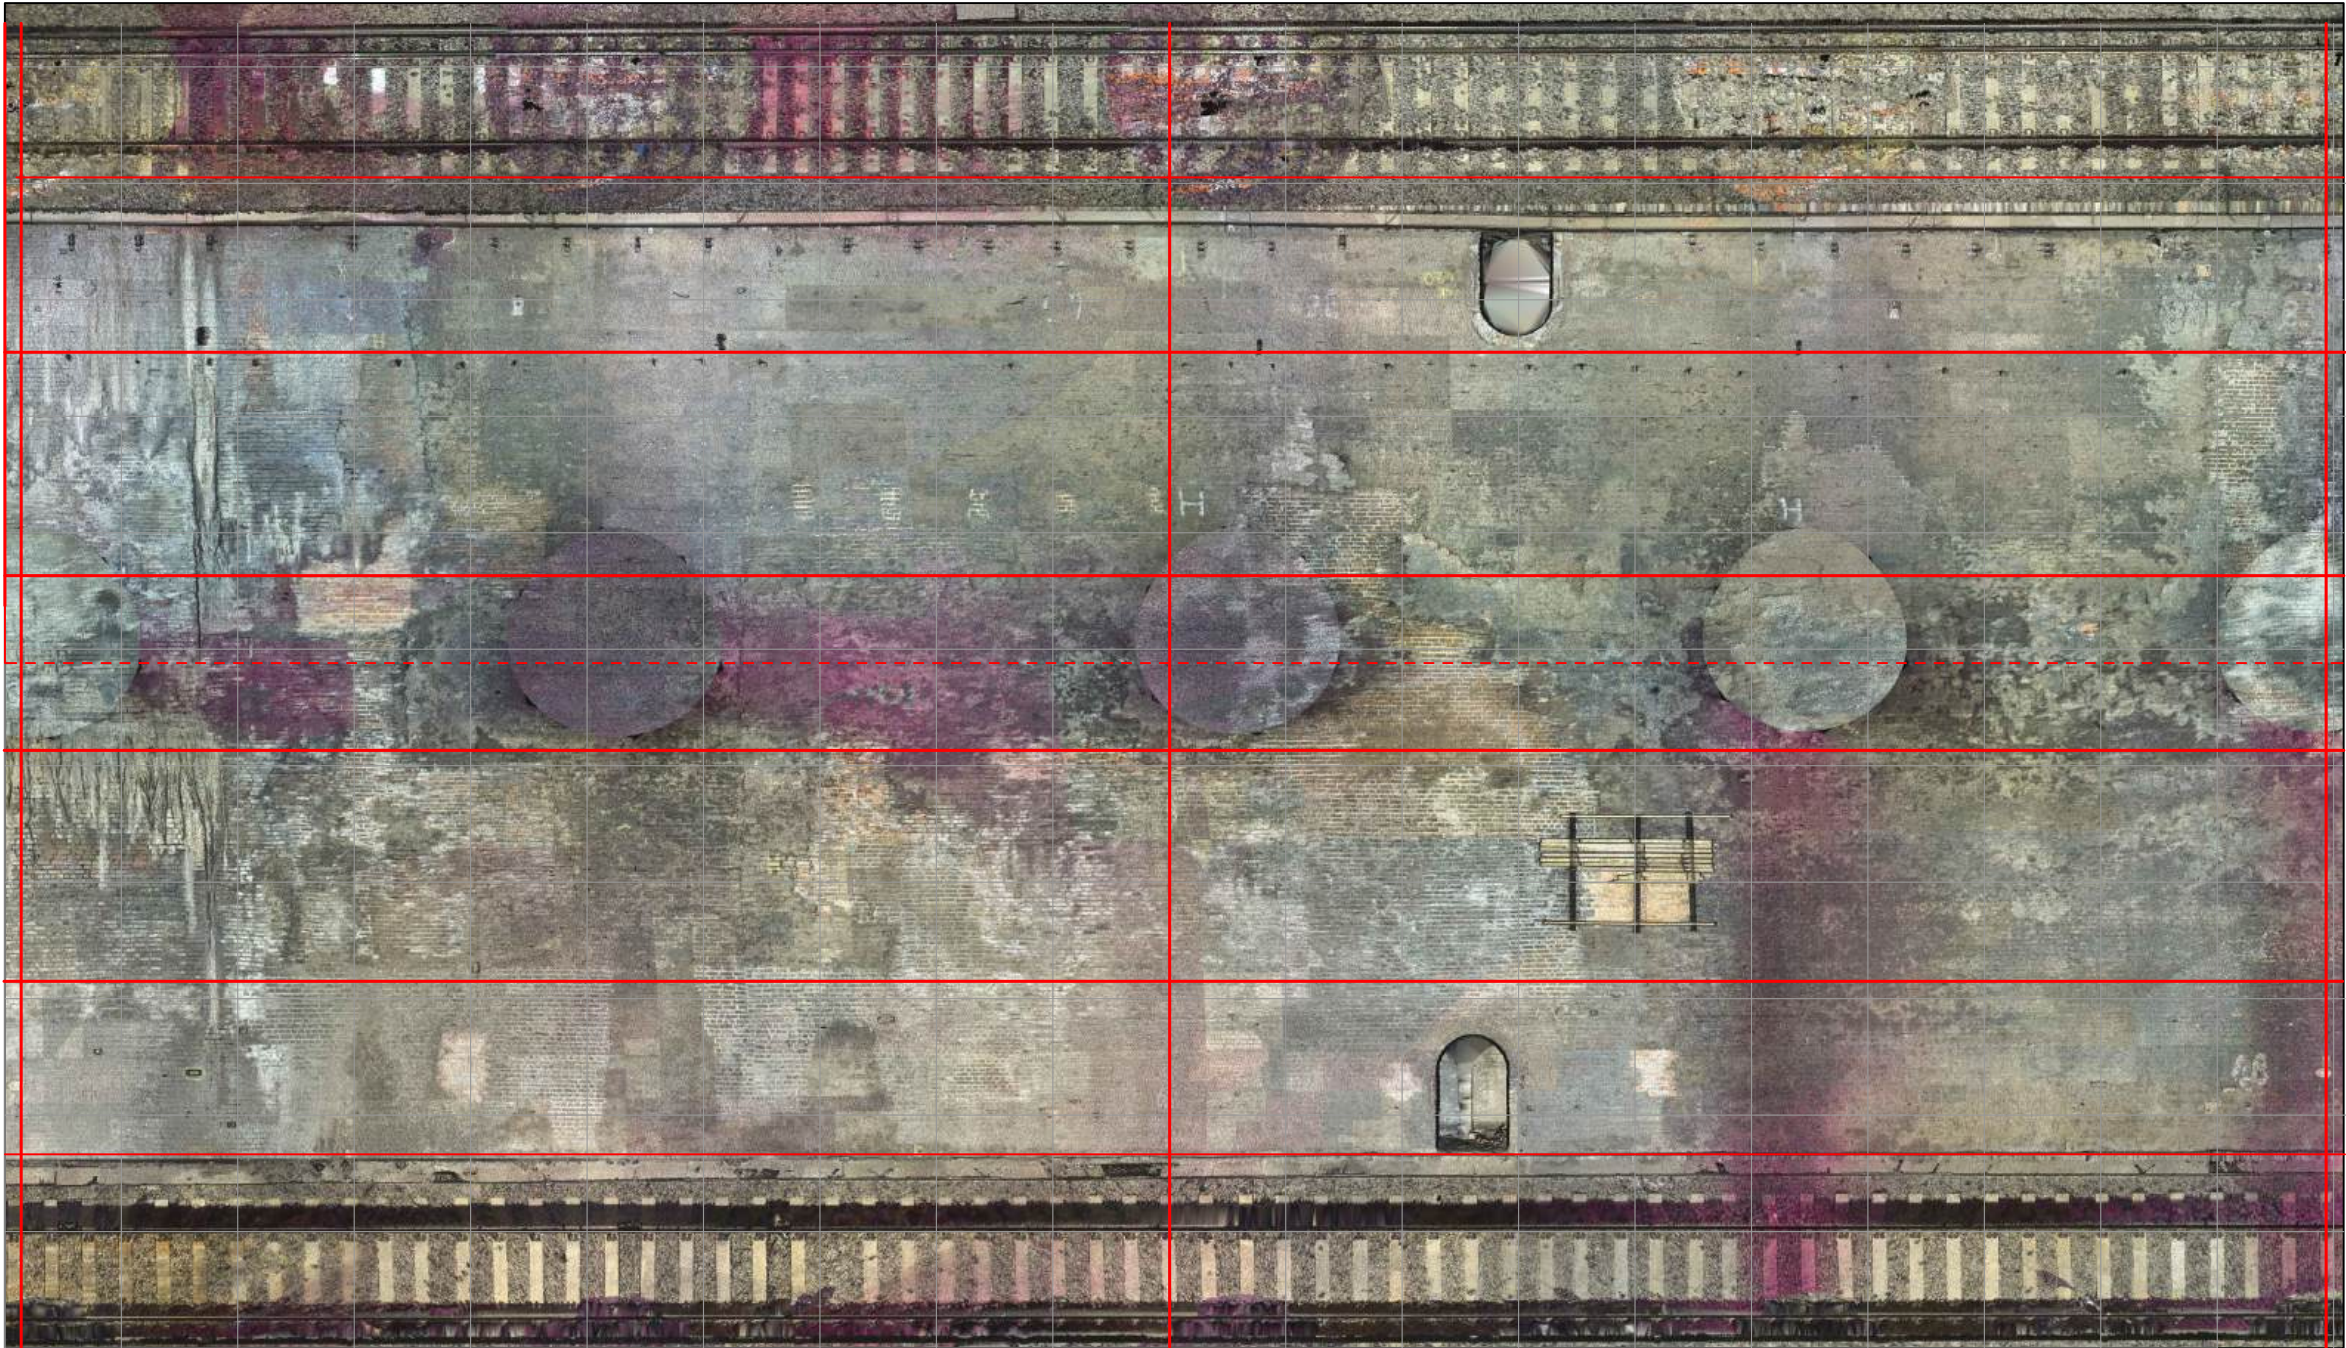

TAB 46



TAB 47

TAB 48

DOWN LINE
SIDEWALL
HAUNCH
CROWN
CROWN
HAUNCH
SIDEWALL
UP LINE


EAST PORTAL

TAB 48 to 50

WEST PORTAL

TAB 48
UP LINE
SIDEWALL
HAUNCH
CROWN
CROWN
HAUNCH
SIDEWALL
DOWN LINE

TAB 48

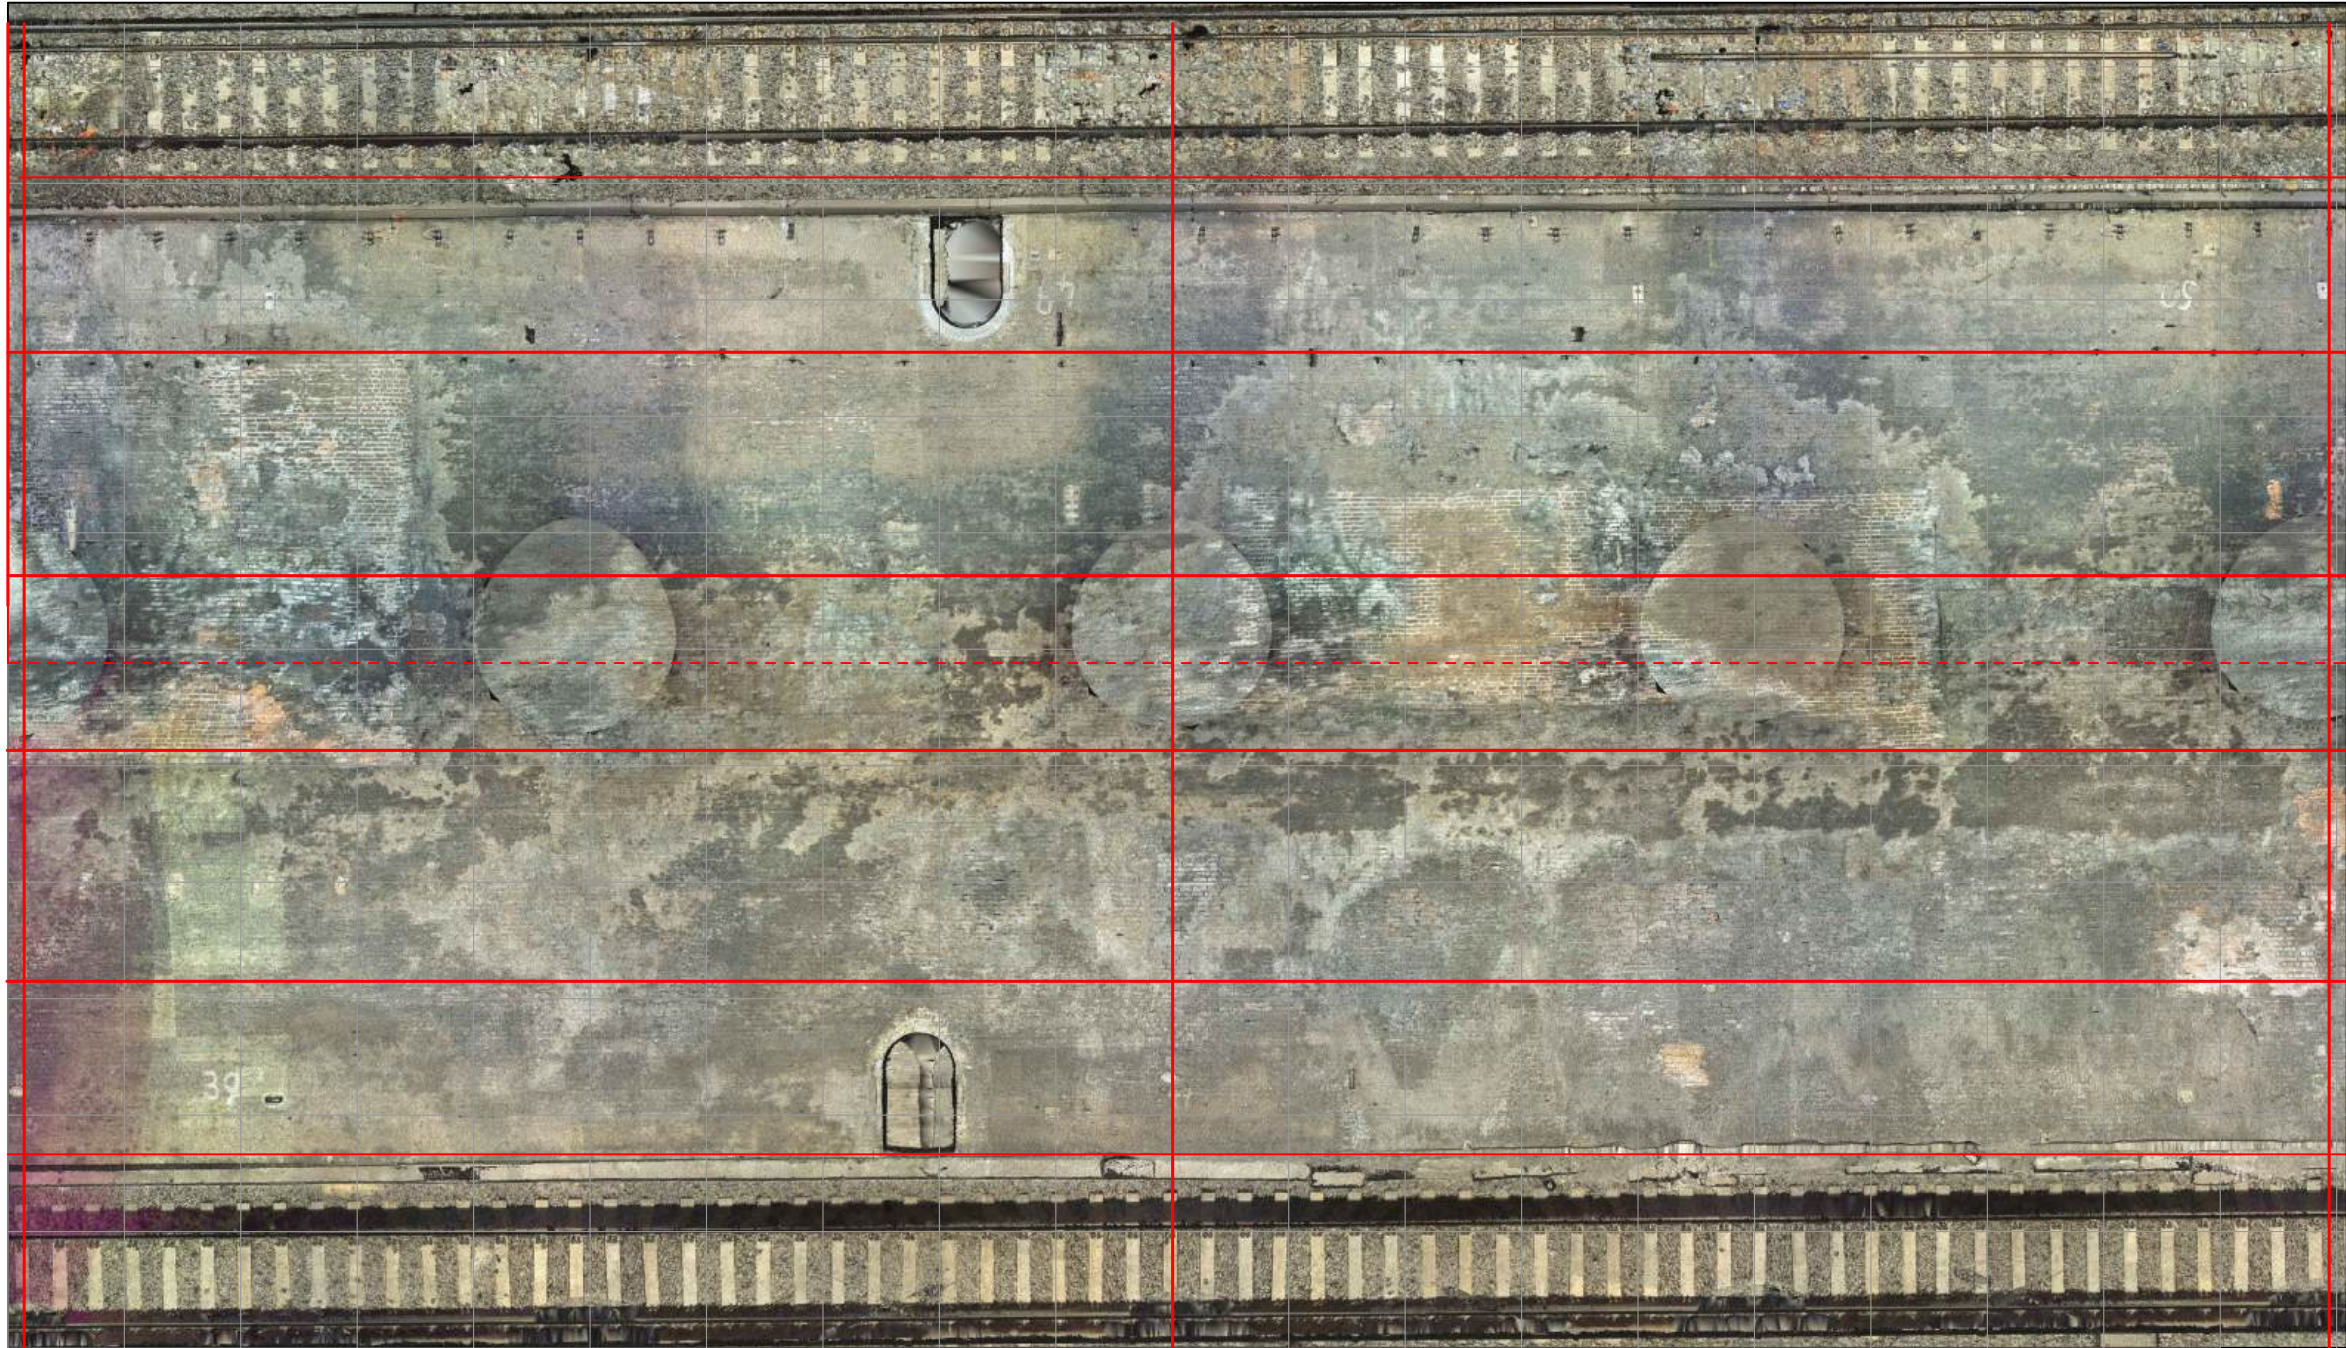

UP LINE
SIDEWALL
HAUNCH
CROWN
CROWN
HAUNCH
SIDEWALL
DOWN LINE

TAB 50

EAST PORTAL

TAB 48




TAB 49

TAB 50

TAB 50 to 52

WEST PORTAL

EAST PORTAL

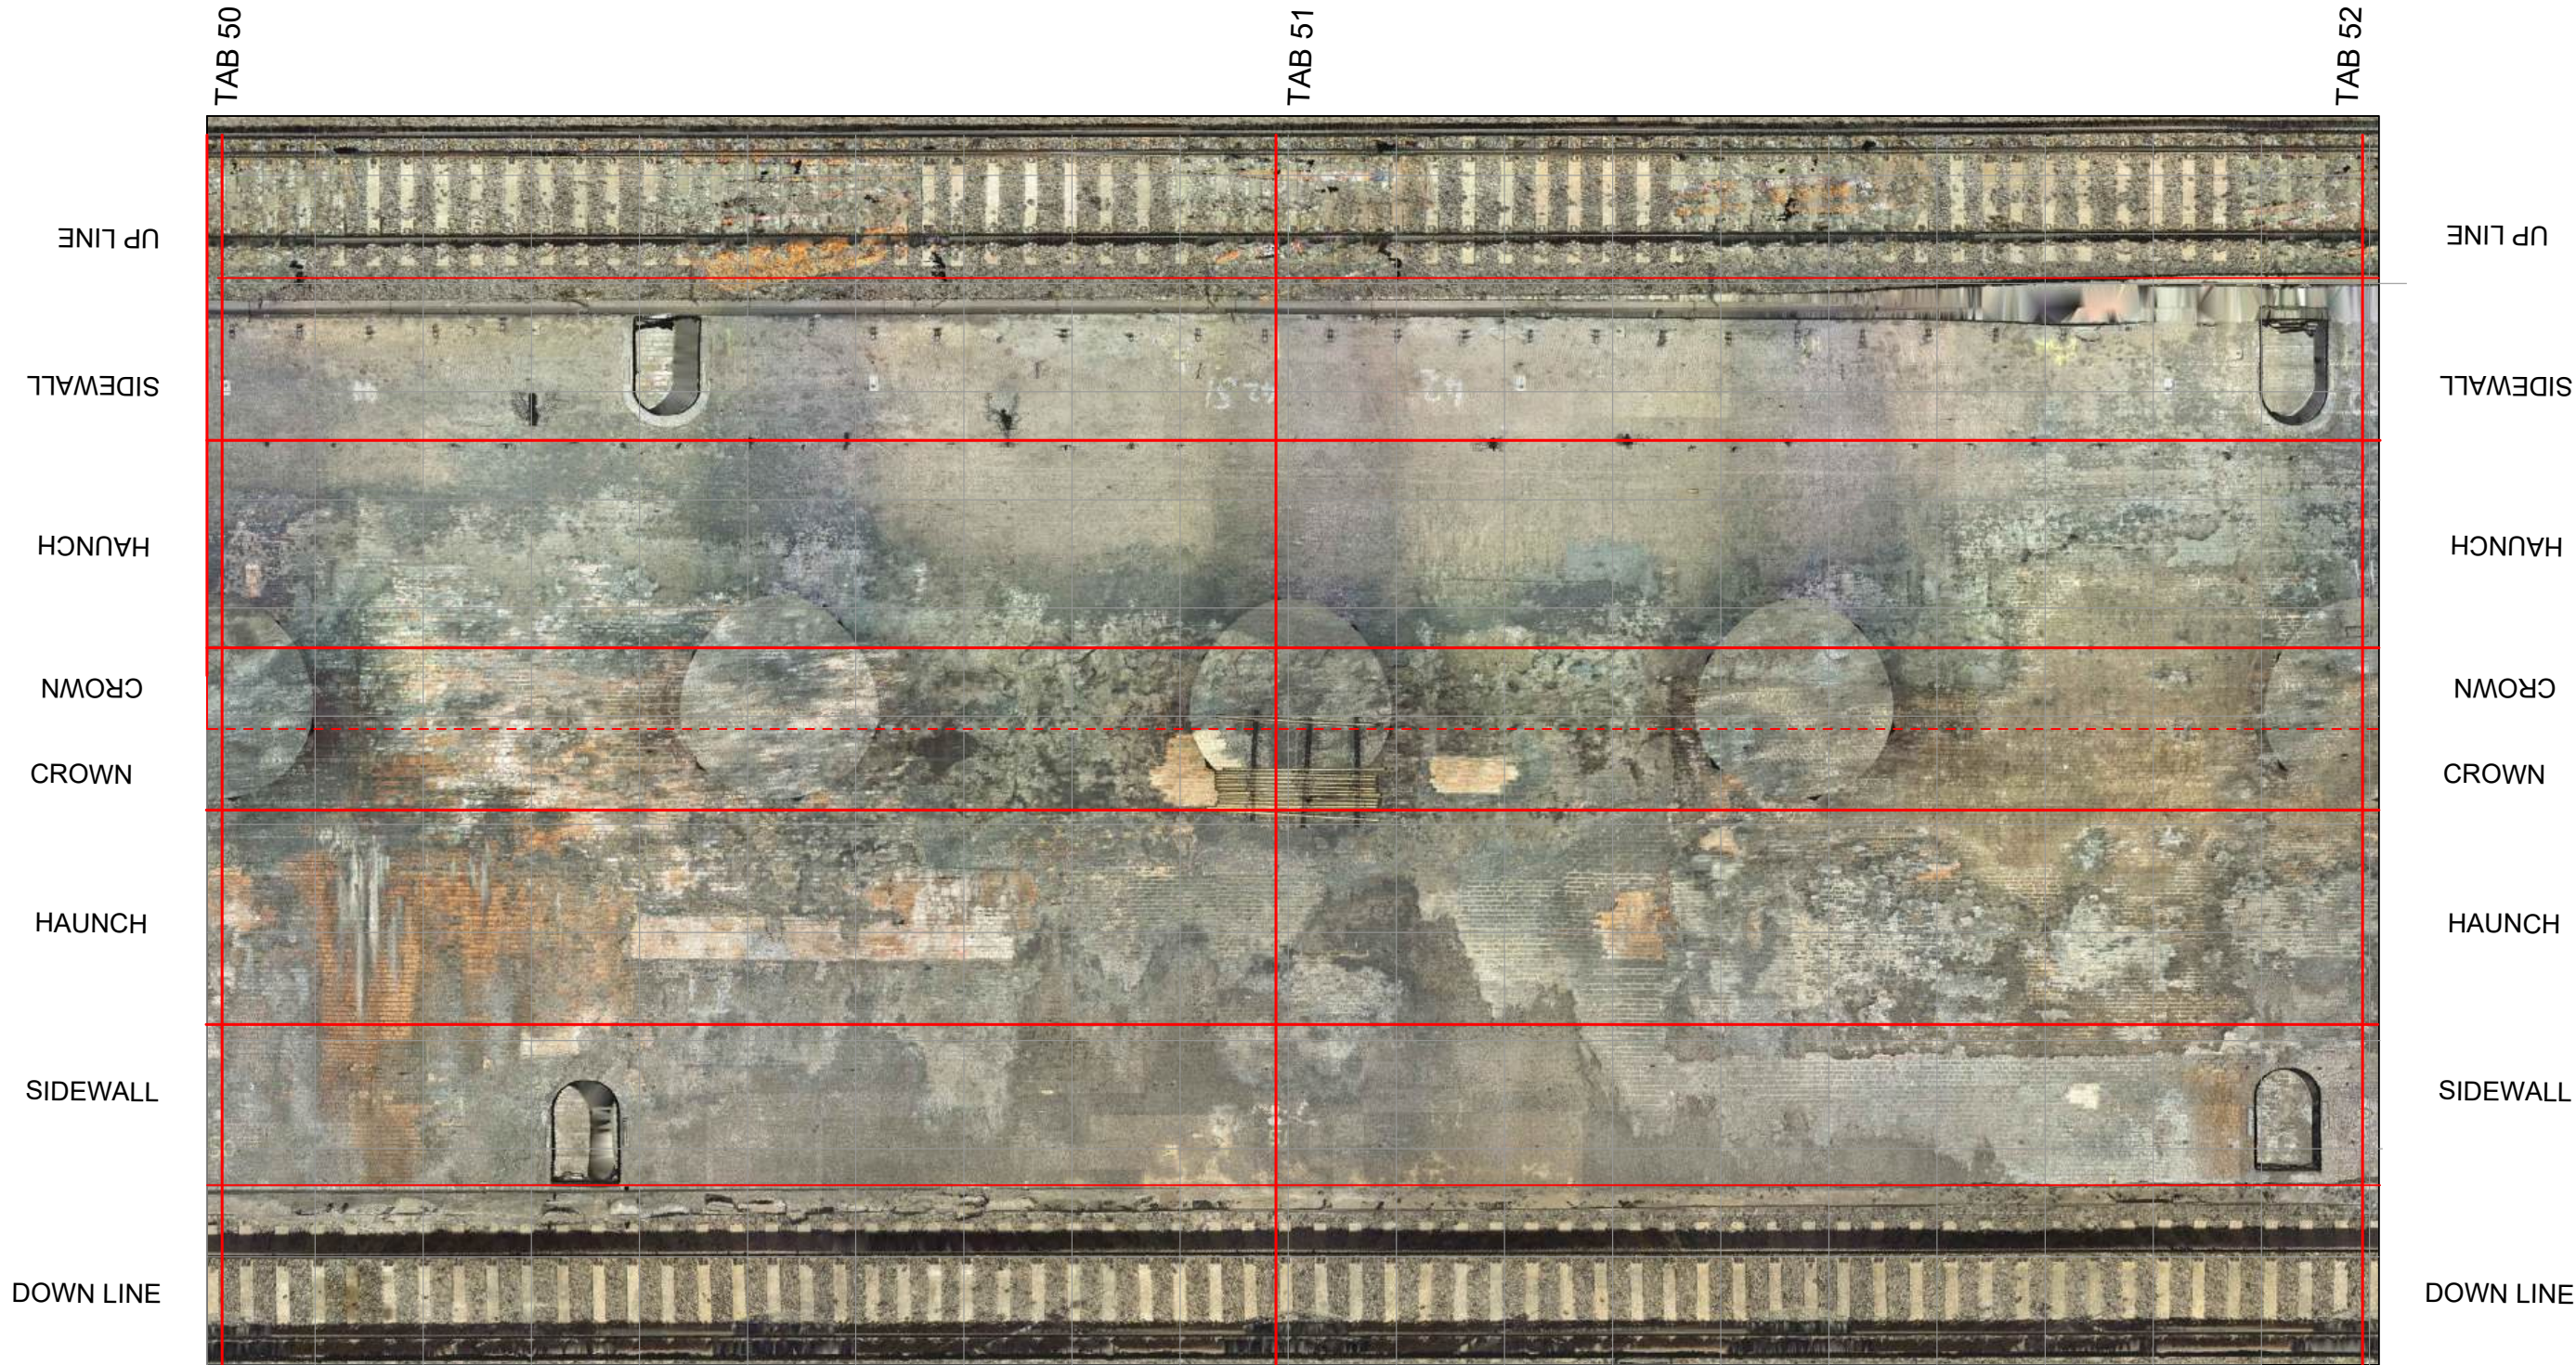


TAB 52 to 54

WEST PORTAL

TAB 52
UP LINE
SIDEWALL
HAUNCH
CROWN
CROWN
HAUNCH
SIDEWALL
DOWN LINE

TAB 52
TAB 53
TAB 54

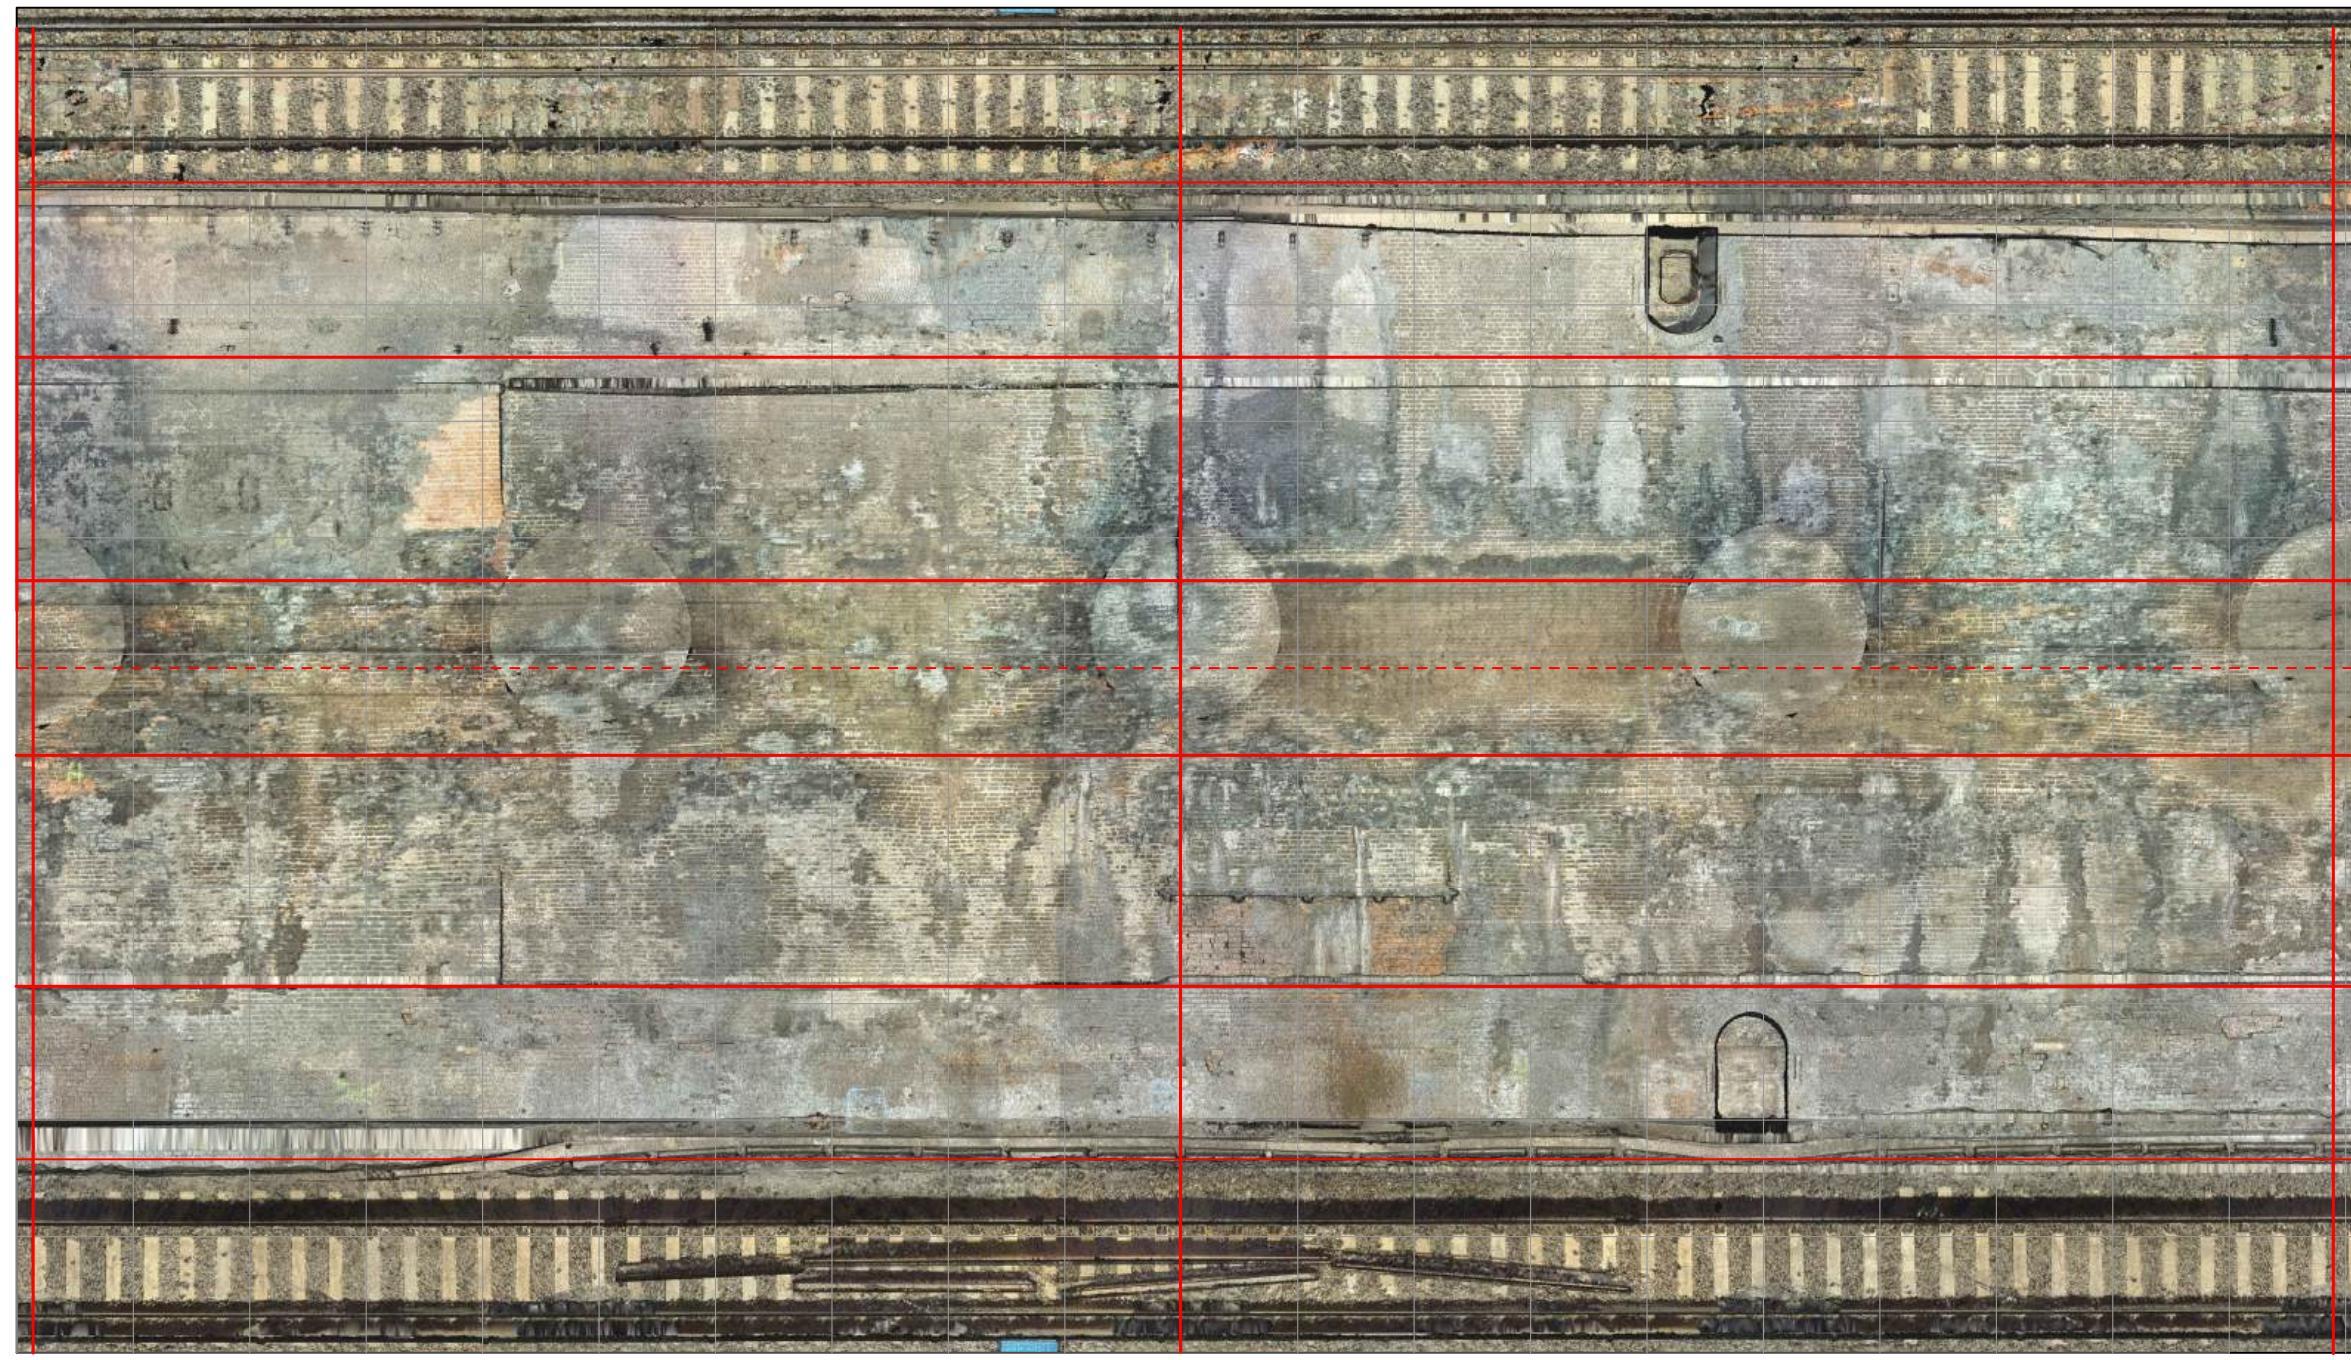

UP LINE
SIDEWALL
HAUNCH
CROWN
CROWN
HAUNCH
SIDEWALL
DOWN LINE

EAST PORTAL




TAB 53

TAB 54

TAB 54 to 56

WEST PORTAL

EAST PORTAL

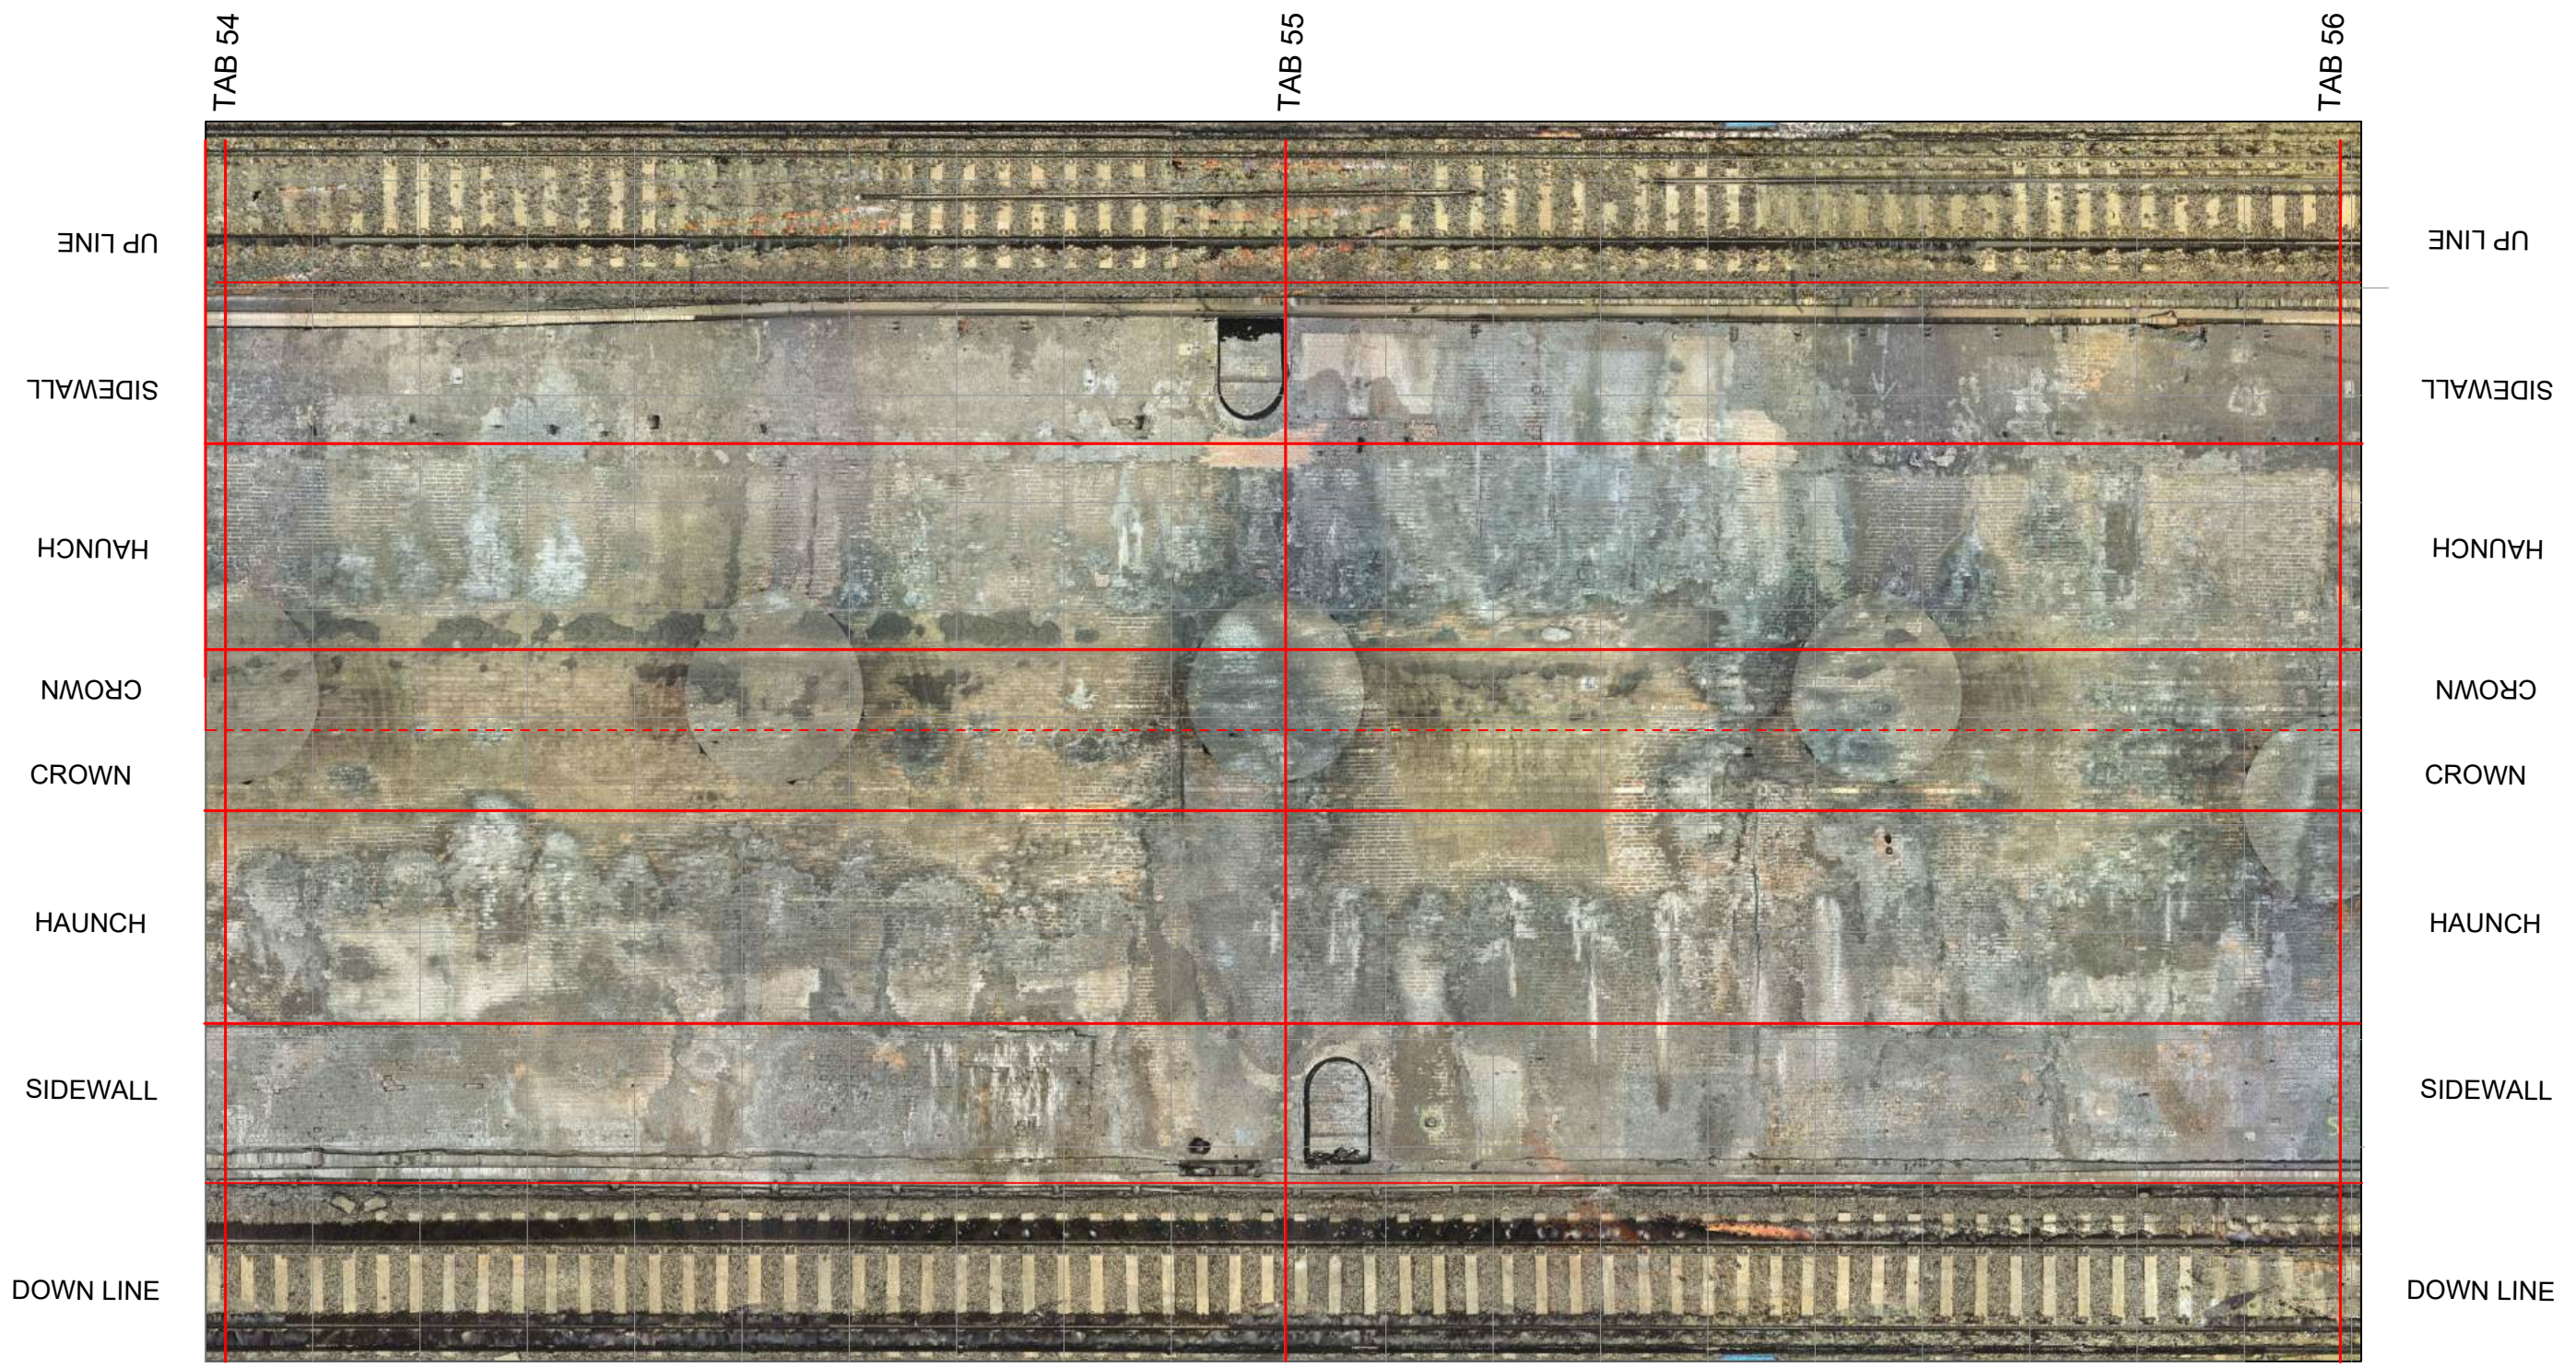

TAB 56 to END

WEST PORTAL

EAST PORTAL

